




Proposed Rear (South) Elevation
Scale: 1/50

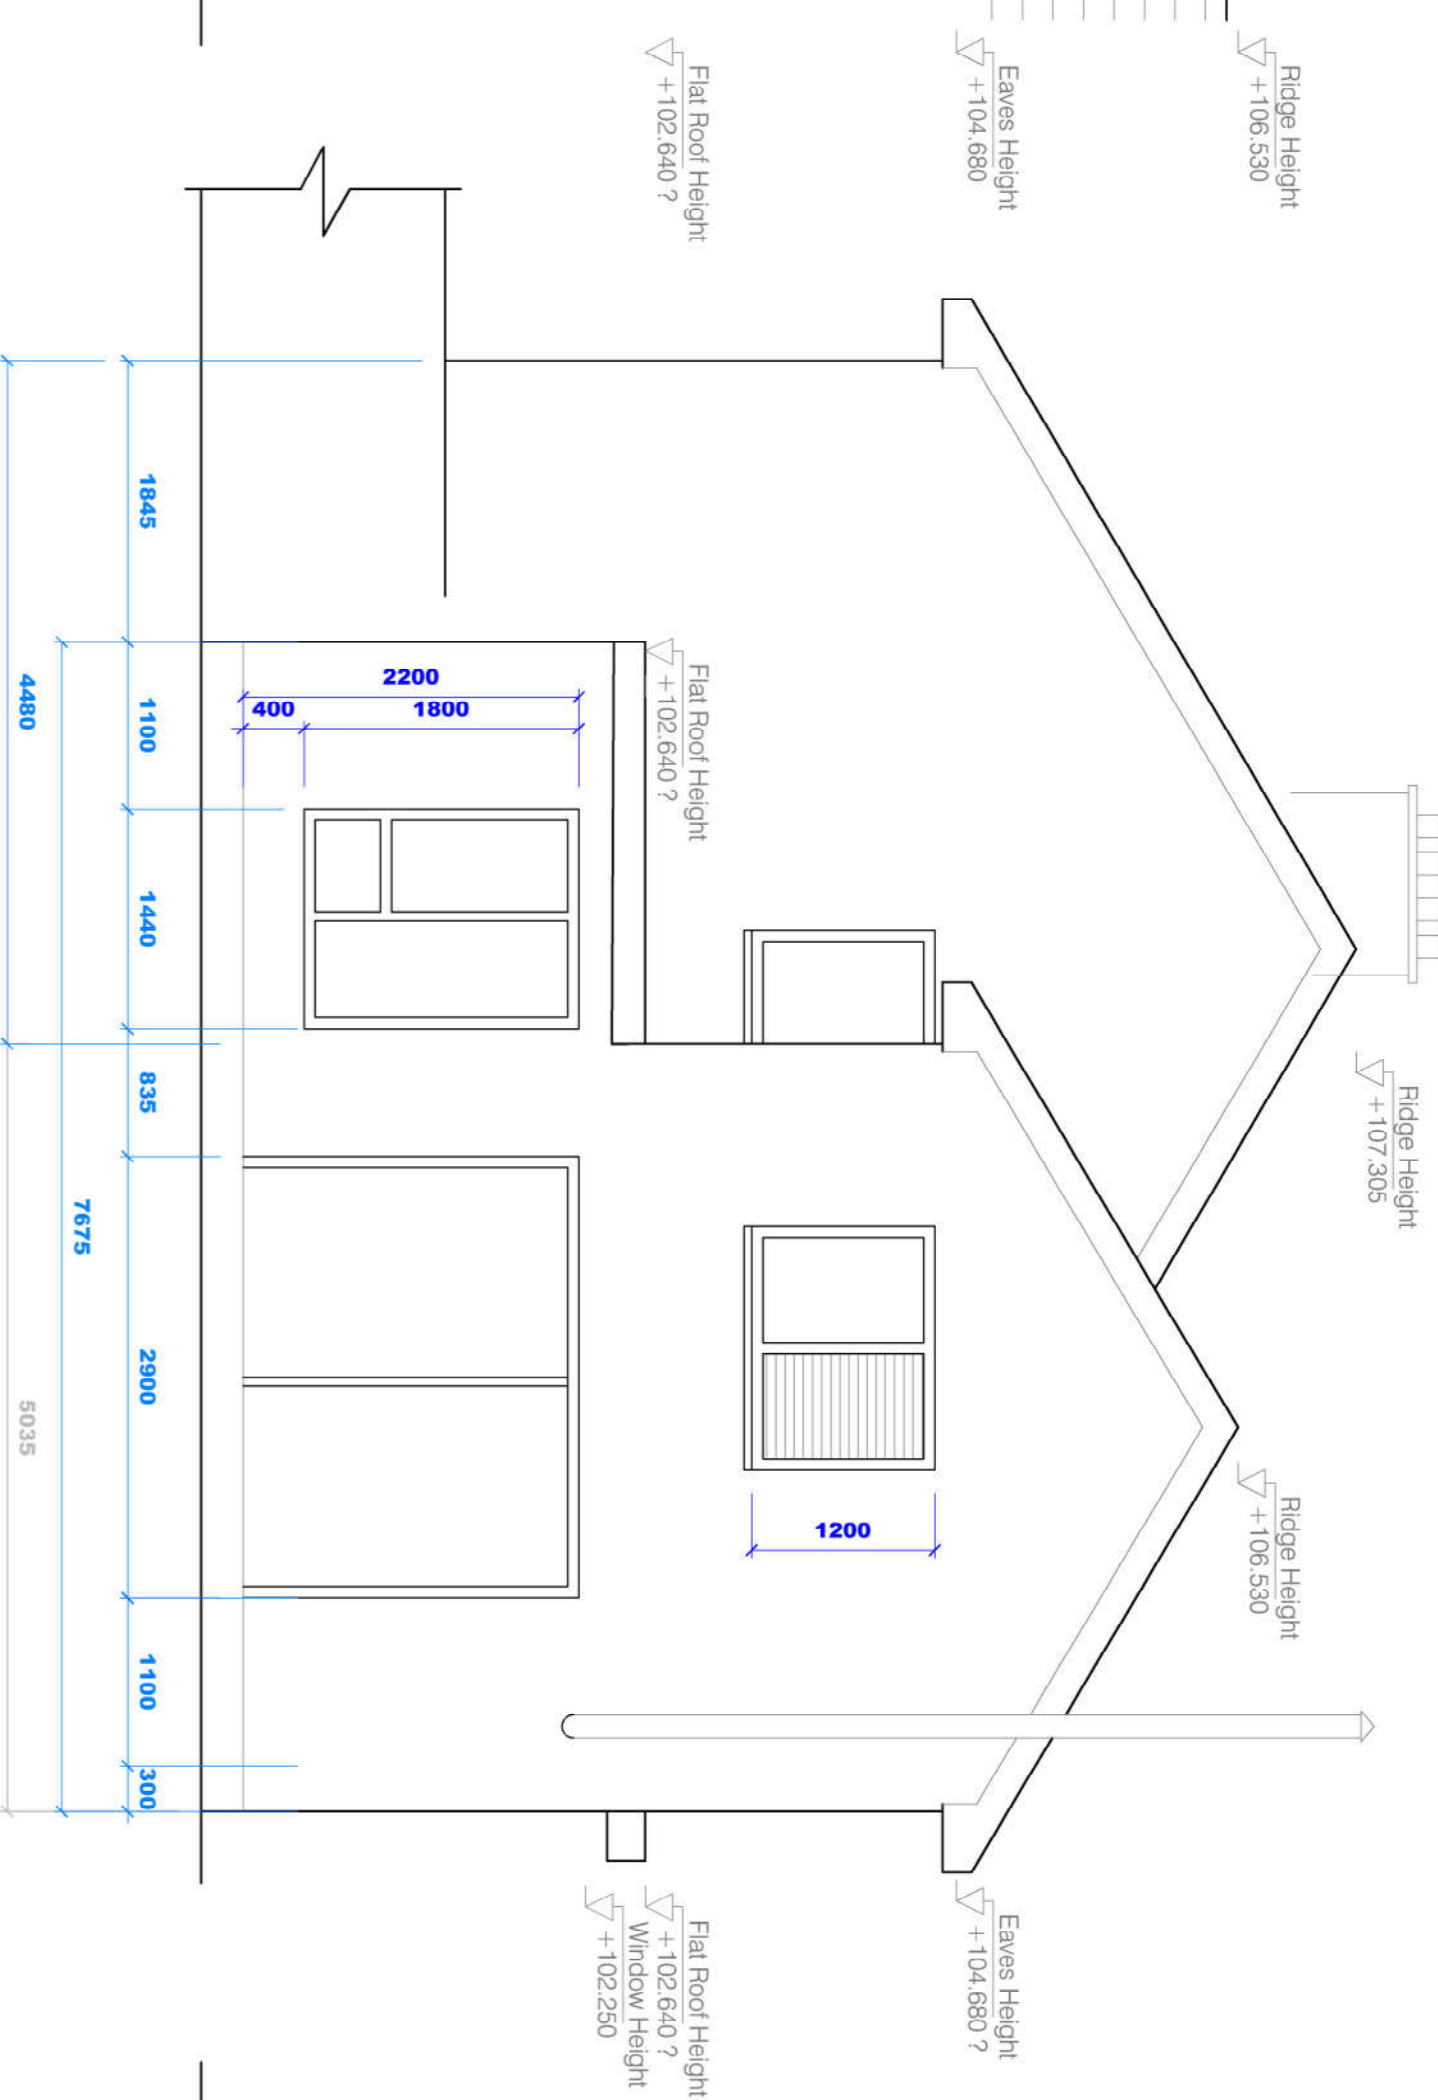


Proposed Side (East) Elevation
Scale: 1/50

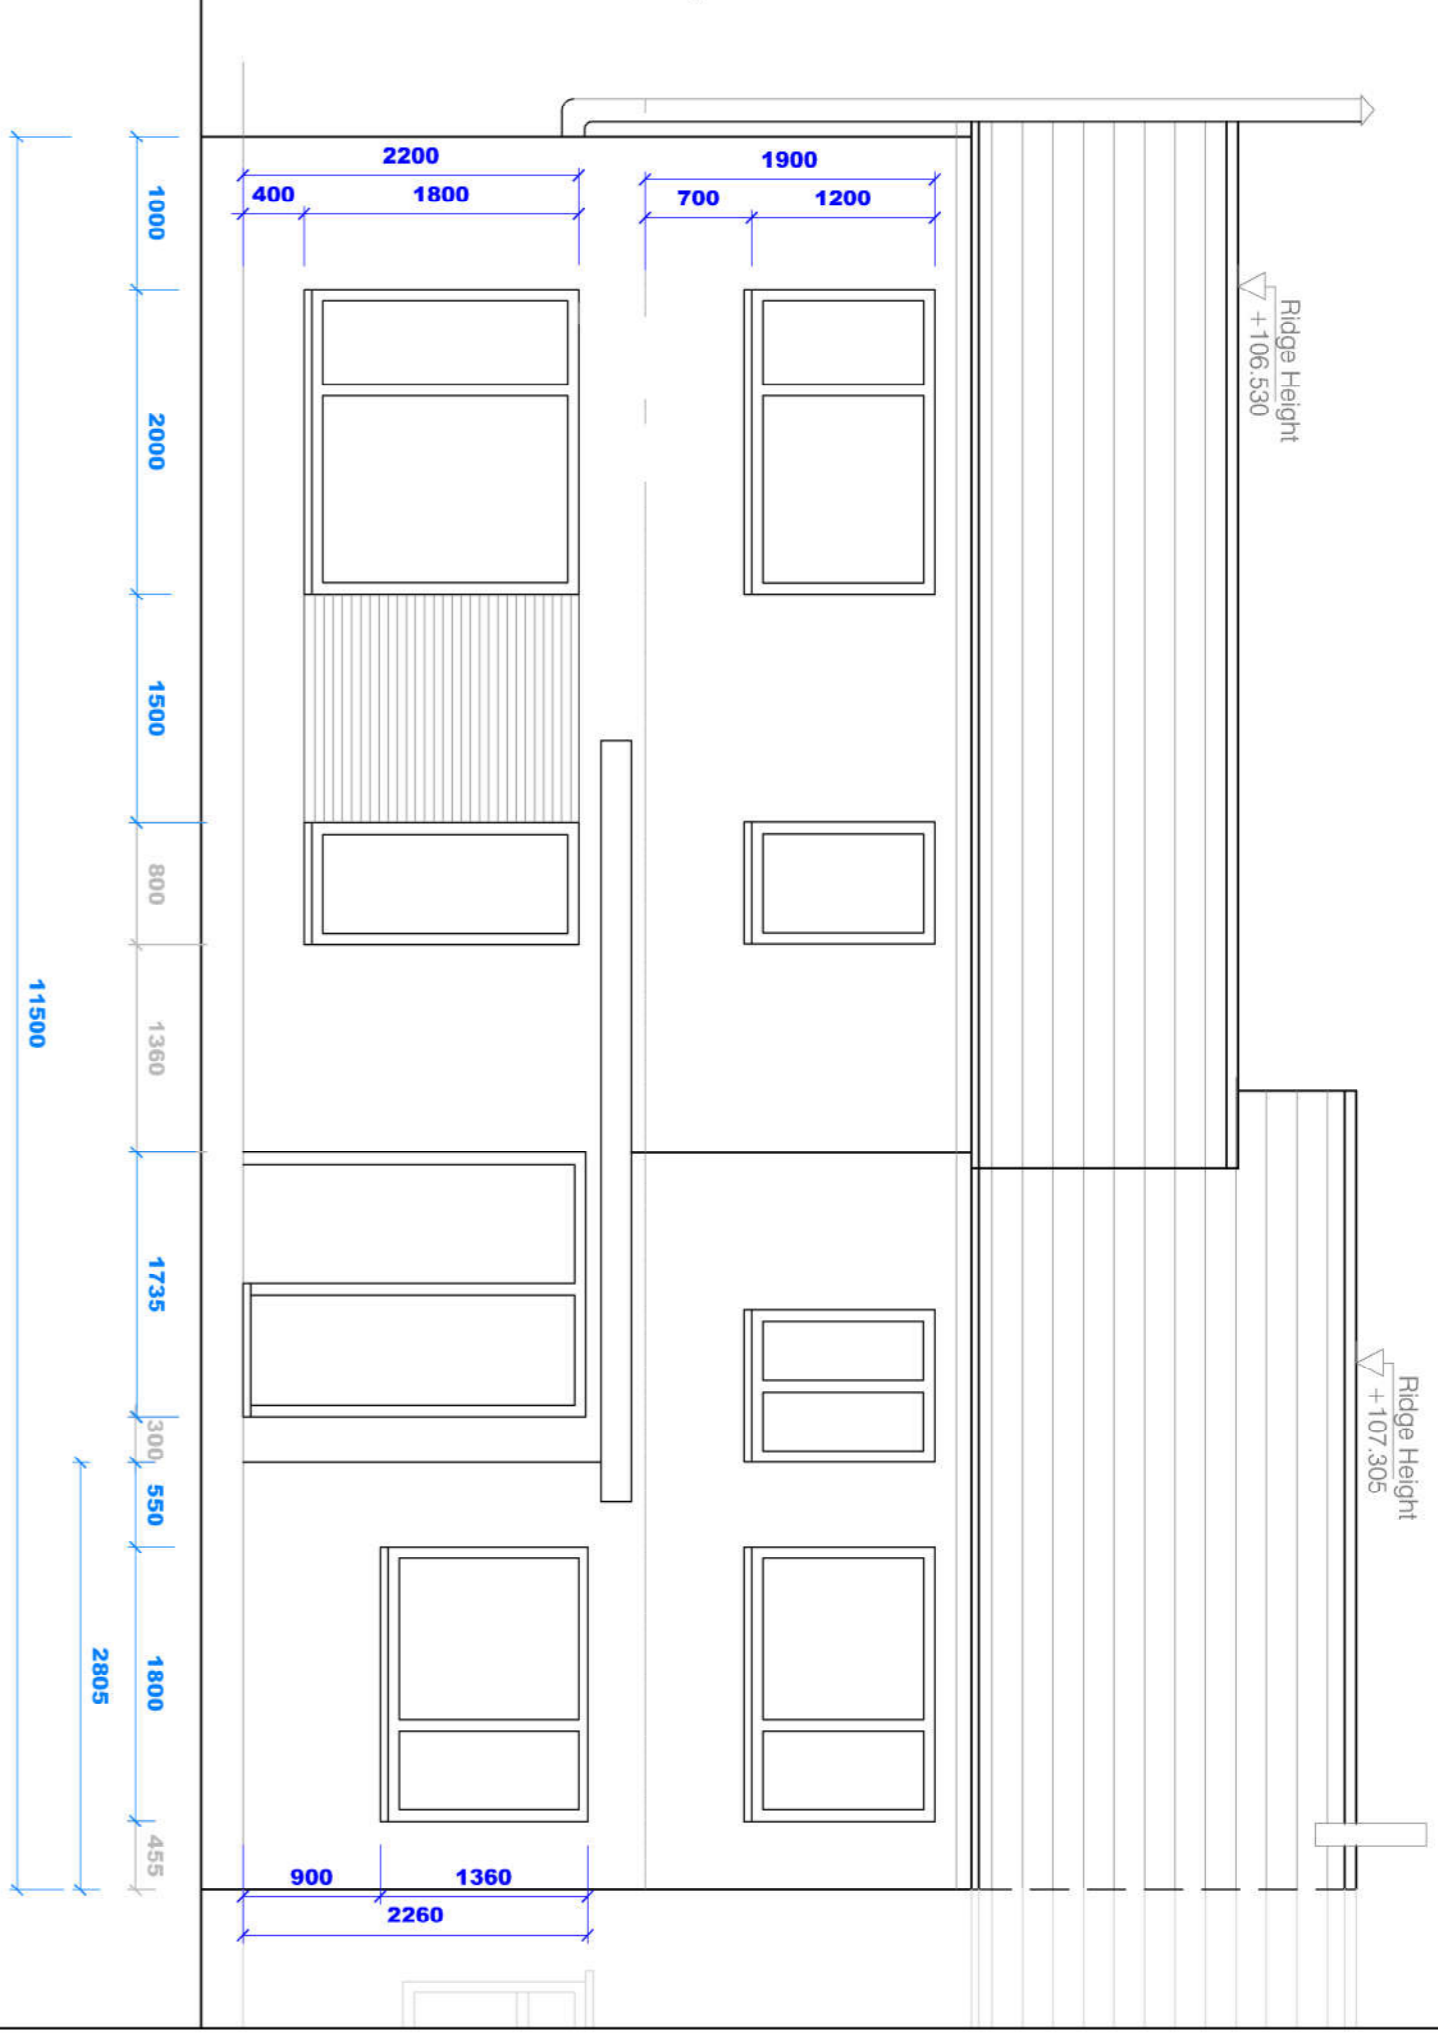


Proposed Front (North) Elevation
Scale: 1/50

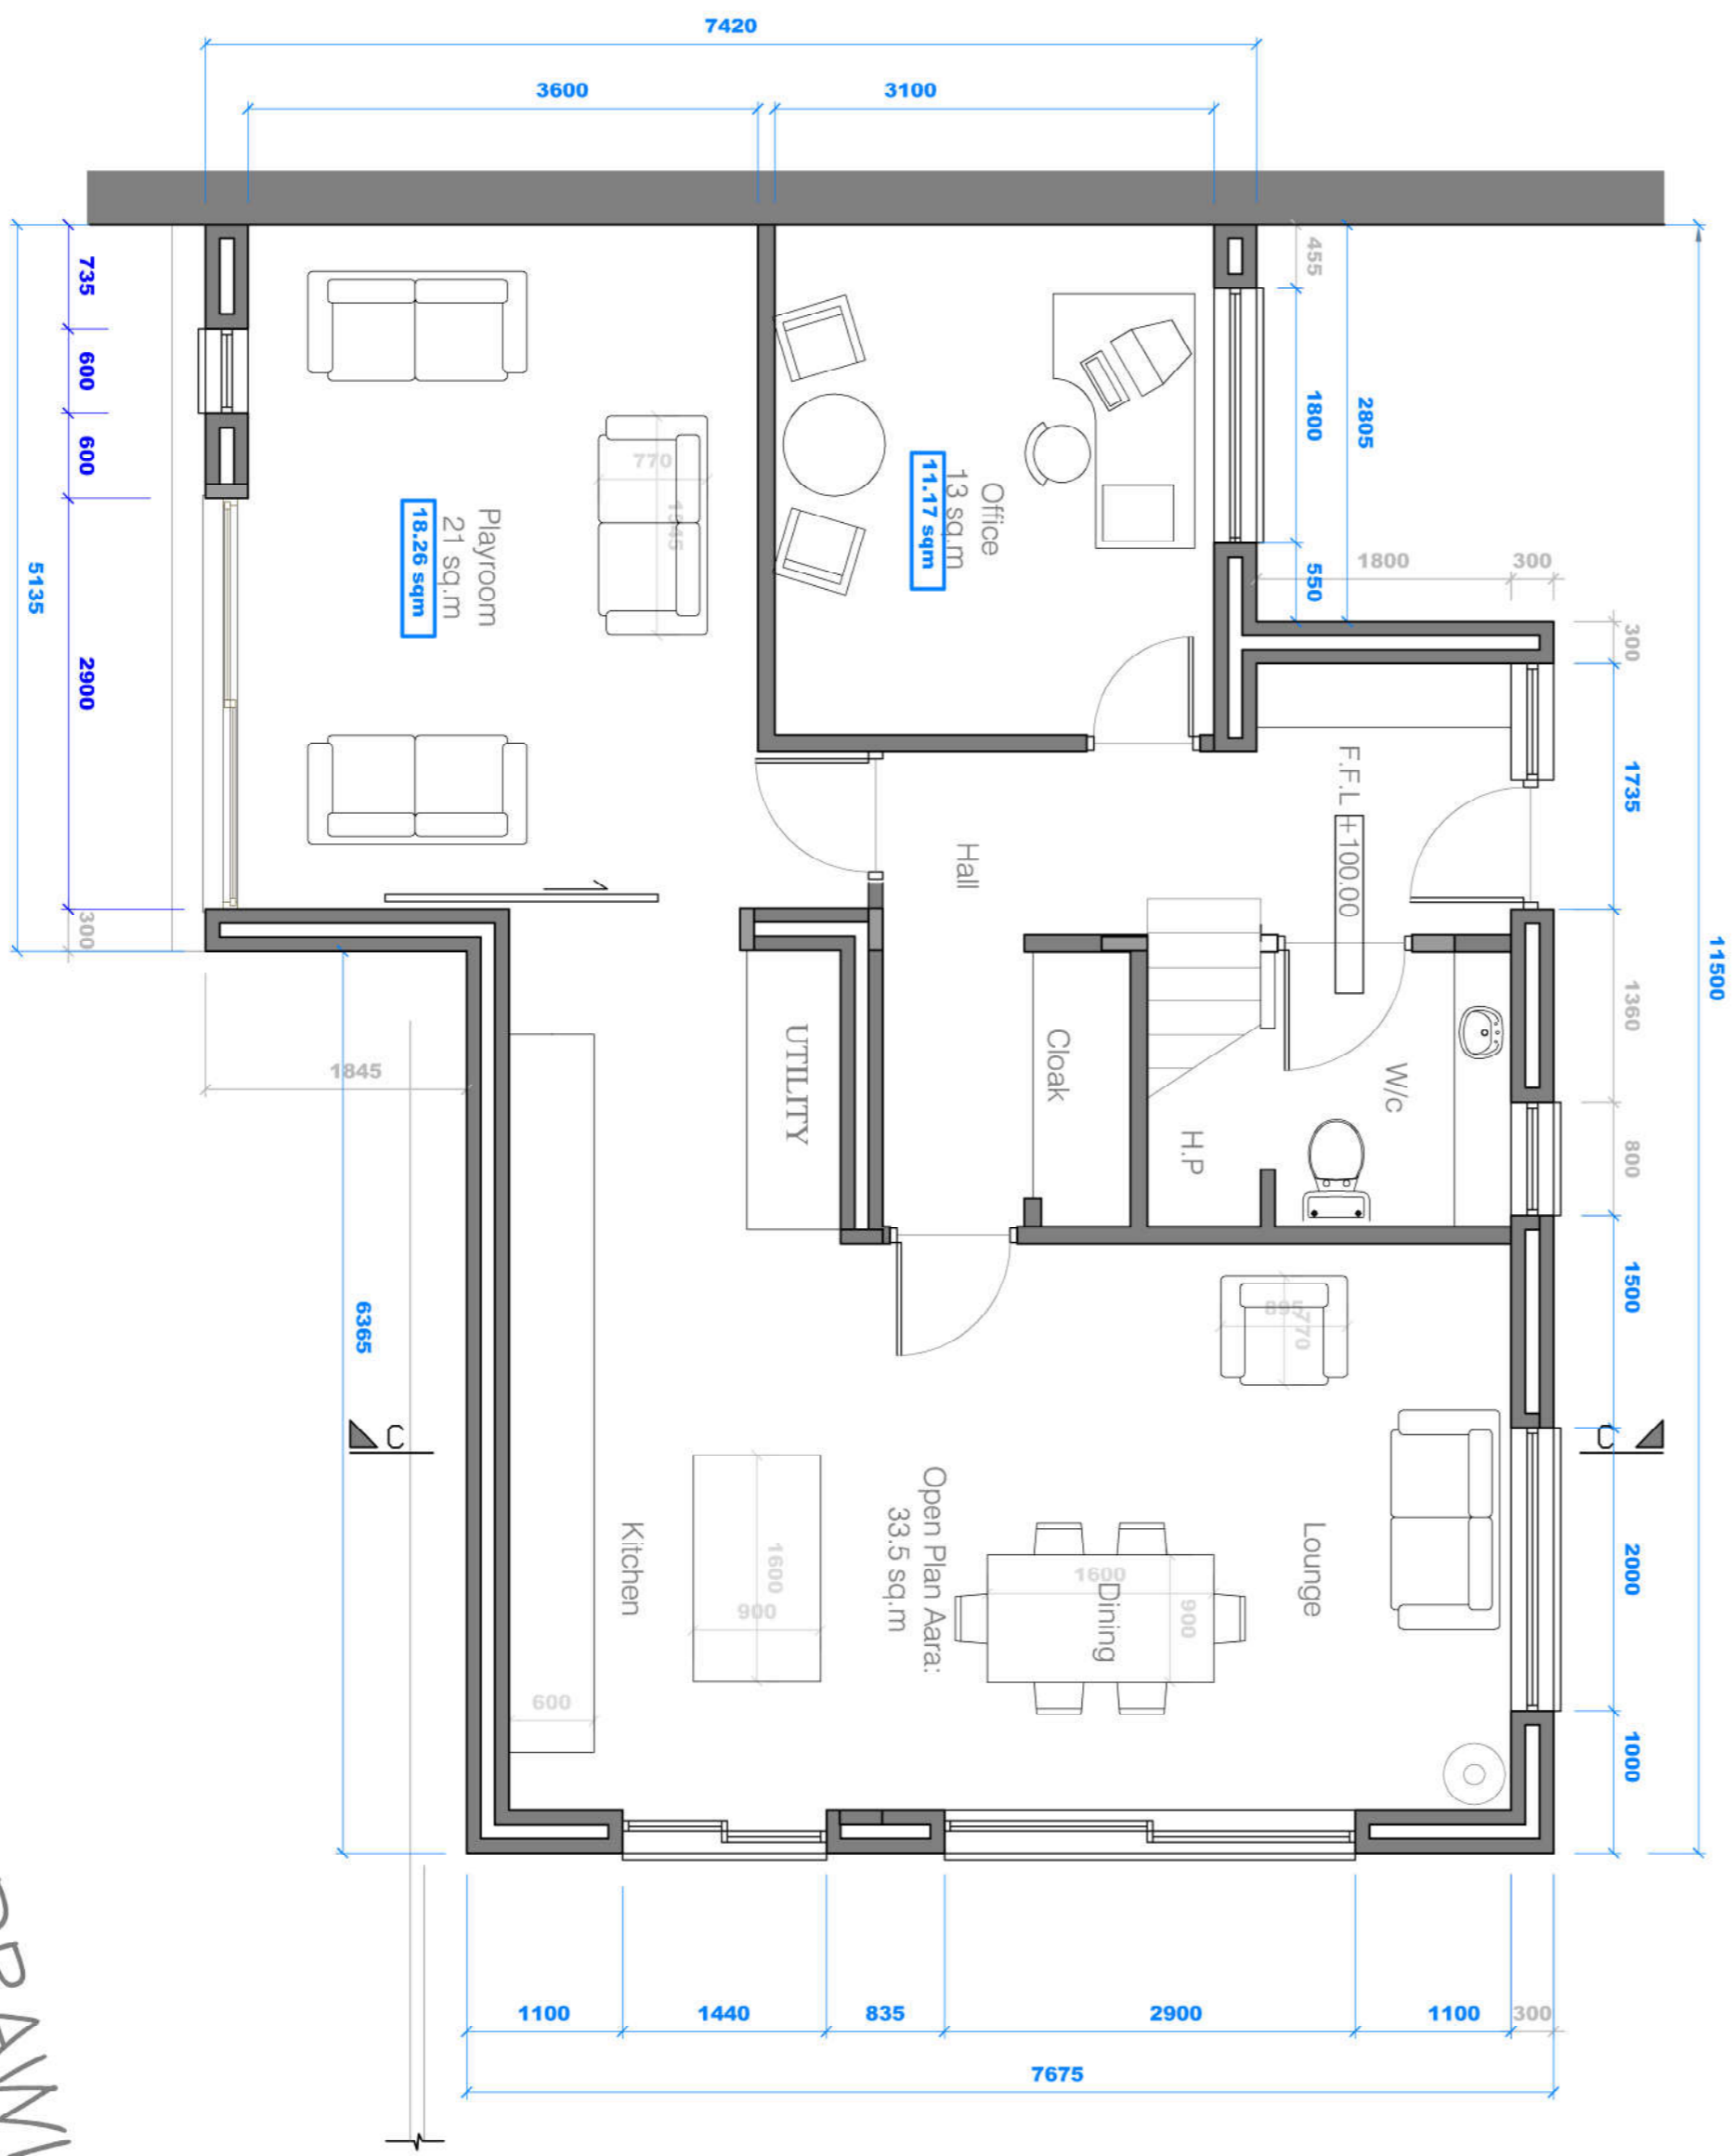

Proposed Ground Floor Plan
Scale: 1/50

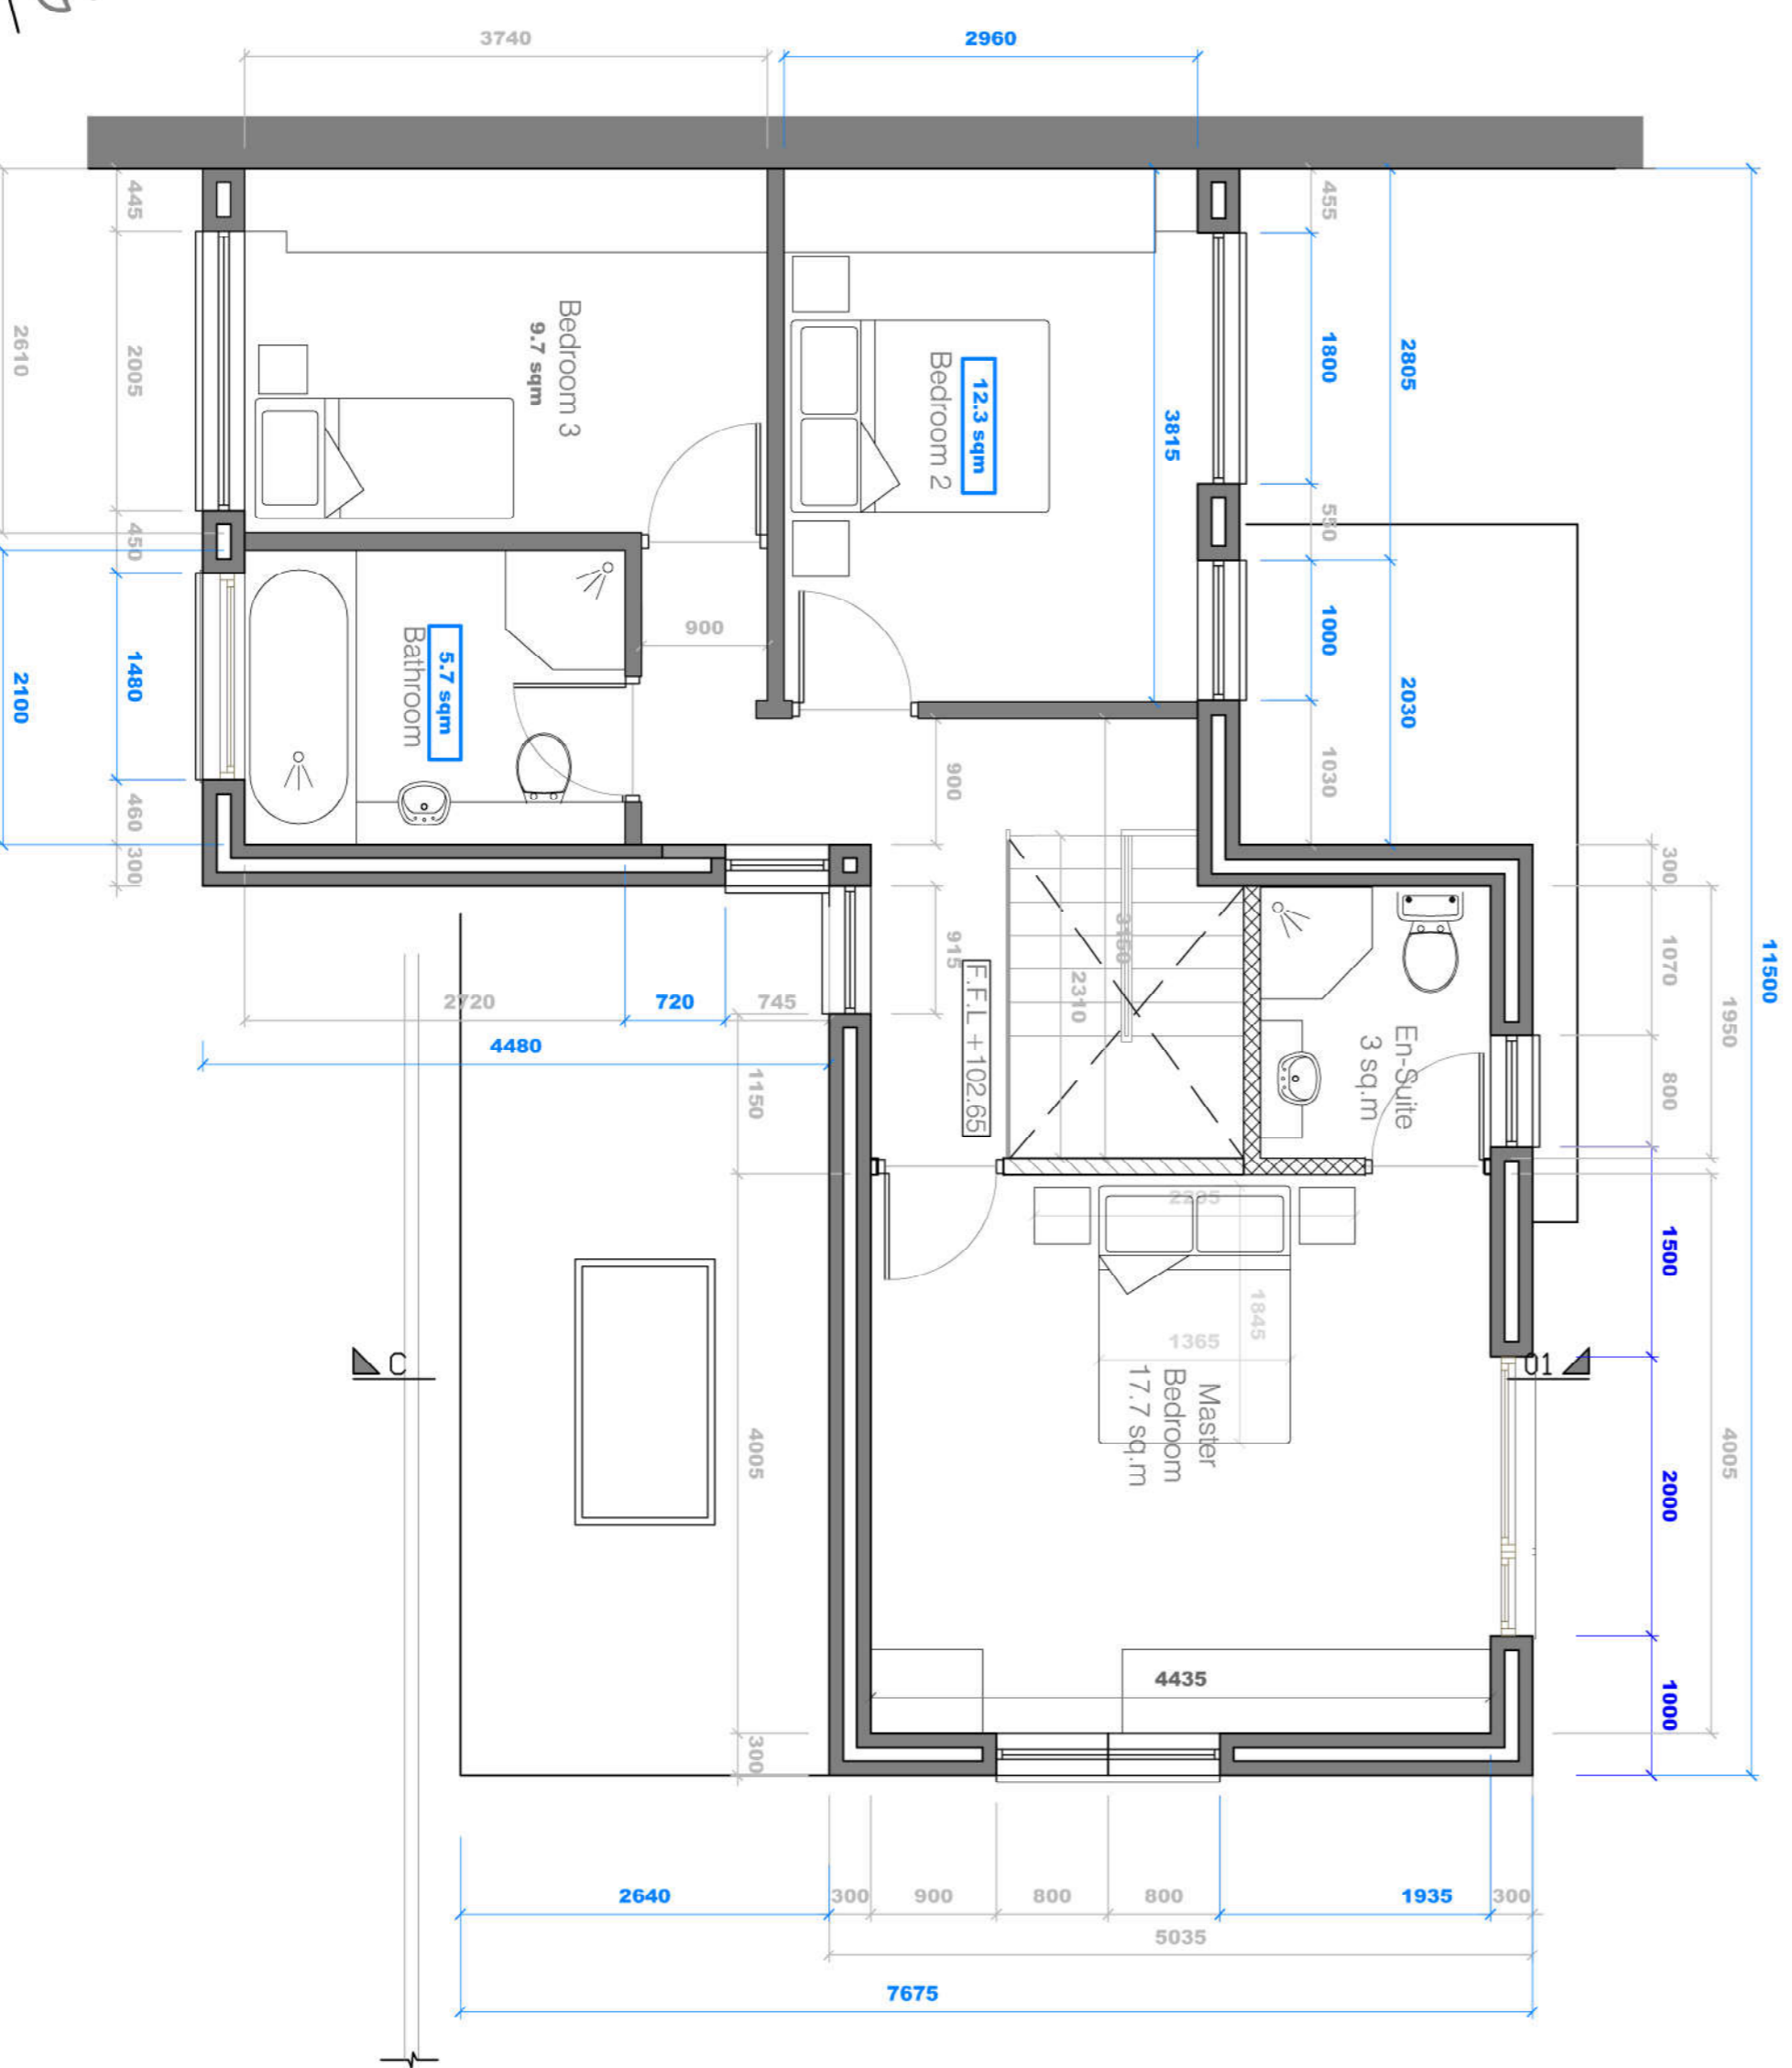

Proposed First Floor Plan
Scale: 1/50

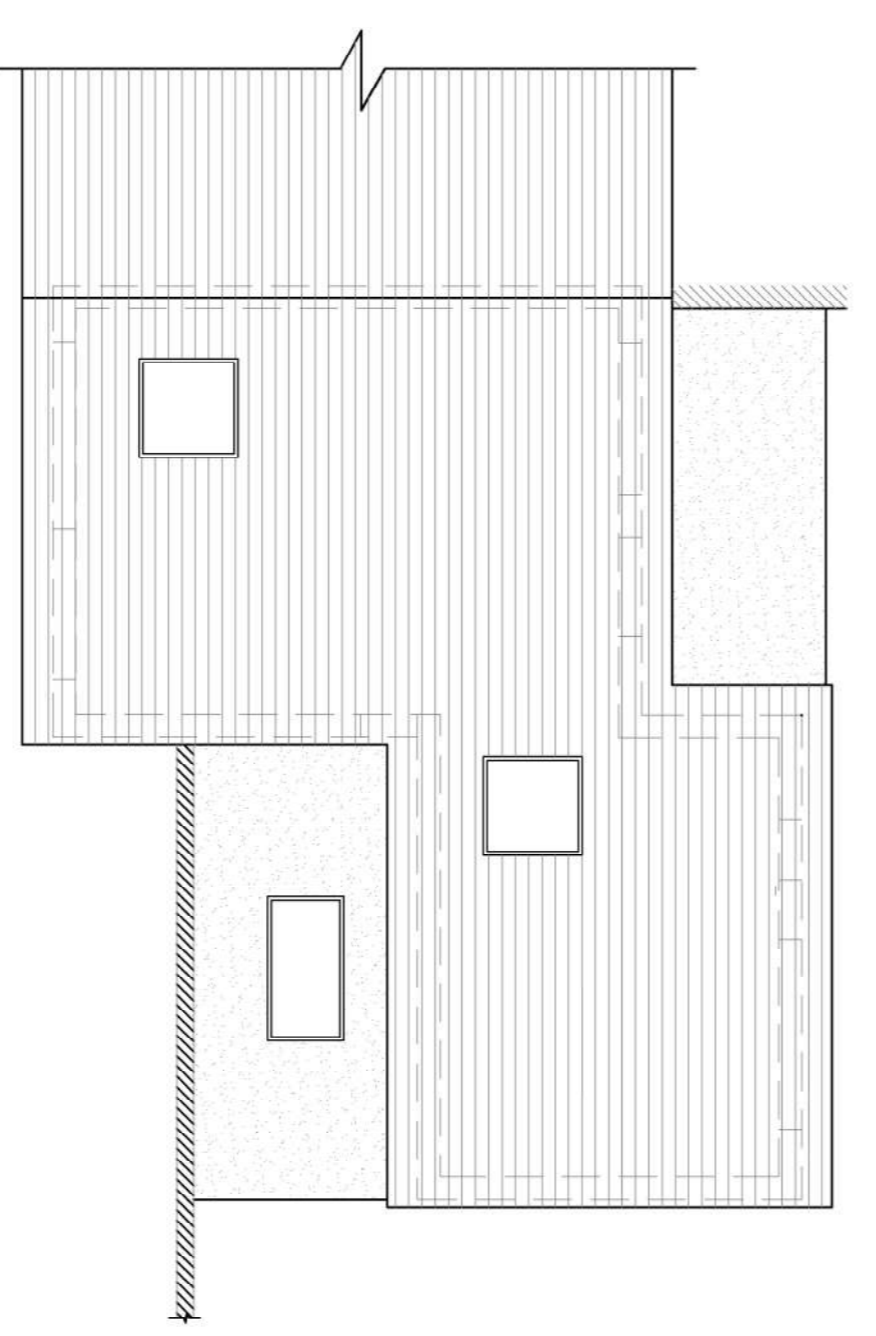

Proposed Roof Plan
Scale: 1/100

LAYOUT DRAWING

REV C

- GENERAL NOTES:**
- TIMBER TO BE GRADE C16 EUROPEAN WHITWOOD
 - STEELWORK TO BE GRADE S275.
 - CONCRETE GRADE C30/37 THROUGHOUT
 - BOLTS IN TIMBER TO BE BLACK BOLTS.
 - BOLTS IN STEELWORK TO BE GRADE 8.8 AND SHERARDISED
 - STEELWORK PAINT SPECIFICATION:
 - SHOT BLASTED TO SWEDISH STANDARD SA 2 1/2.
 - APPLY 1 COAT OF BLAST PRIMER TO A DFT OF 40µm.
 - APPLY 2 COATS OF RICH PRIMER TO A DFT OF 75 MICRONS PER COAT.
 - BLOCKWORK TO BE STRENGTH CLASS 5.0Mpa
 - MORTAR DESIGNATION (iii)

Rev.	Details	By	Date
	Project: NEW HOUSE IN CHURCHTOWN Consulting Engineers 86 Ballyroan Road, Templeogue, Dublin 16 Email: info@lawtonassociates.ie Tel: (01) 294 5751	Date: MAR 2021 Drawn: BB Checked: T.W. Scale: AS SHOWN @ A1	
	Drawing: LAYOUT DRAWINGS	Client: MICHAEL DUFFY & CATHERINE MOLONEY	Drq No.: A55-55-21 Rev.: