



1
002 EXISTING GROUND FLOOR PLAN
SCALE 1:100

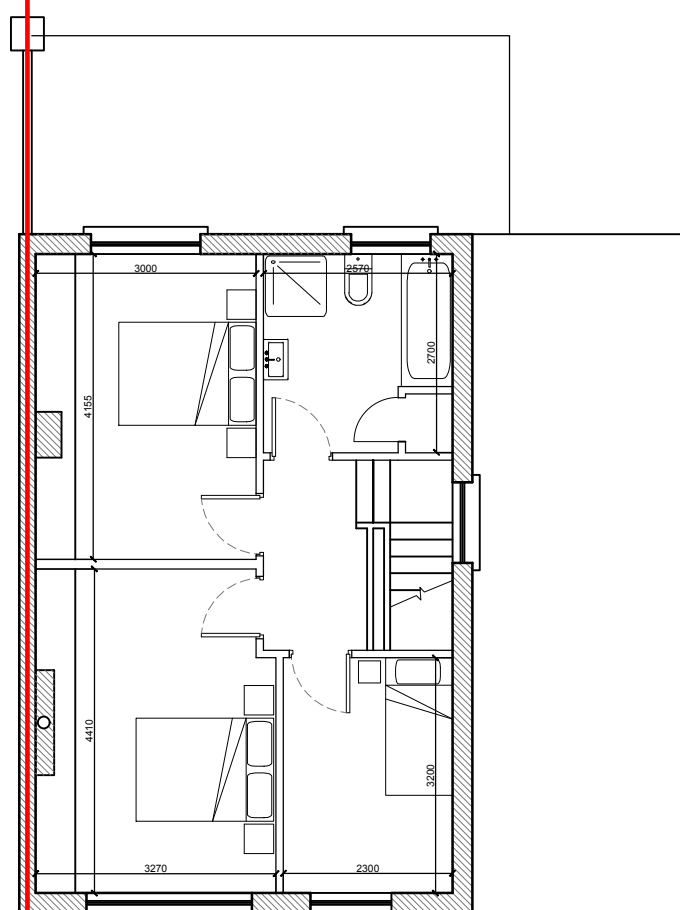

2
002 EXISTING FIRST FLOOR PLAN
SCALE 1:100

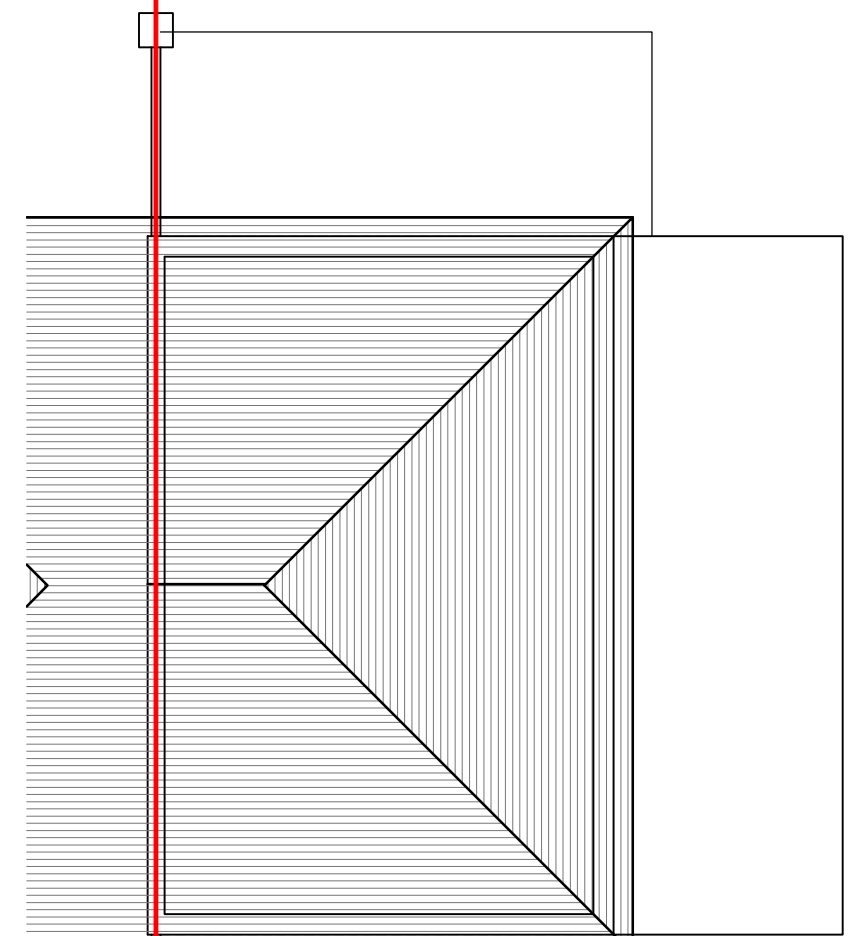

3
002 EXISTING ROOF PLAN
SCALE 1:100

EXISTING STRUCTURE
TO BE DEMOLISHED/
REMOVED



**DOLAN &
GARLAND**
ARCHITECTS

www.dgarc.ie
2 Haigh Terrace
Dunlaoghaire
Co. Dublin
info@dgarc.ie

Do not scale. Use figured dimensions only. All dimensions to be checked on site. Any discrepancies between site and figured dimensions to be brought immediately to the architect's attention. Digital copies cannot be guaranteed. Only information in hard copy can be relied upon for conformity and accuracy. © This drawing is copyright.



REVISIONS

A	02.06.21	SURVEY
B	25.08.21	TENDER

PROJECT
32 SILCHESTER PARK, GLENAGEARY, CO.DUBLIN

CLIENT
ALISON O'GORMAN

DRAWING TITLE
EXISTING FLOOR PLANS

DRAWING No.
002


STATUS
TENDER

PROJECT NO.
21015


SCALE
1:100 @ A3

DRAWN BY
EG


CHECKED BY
EG

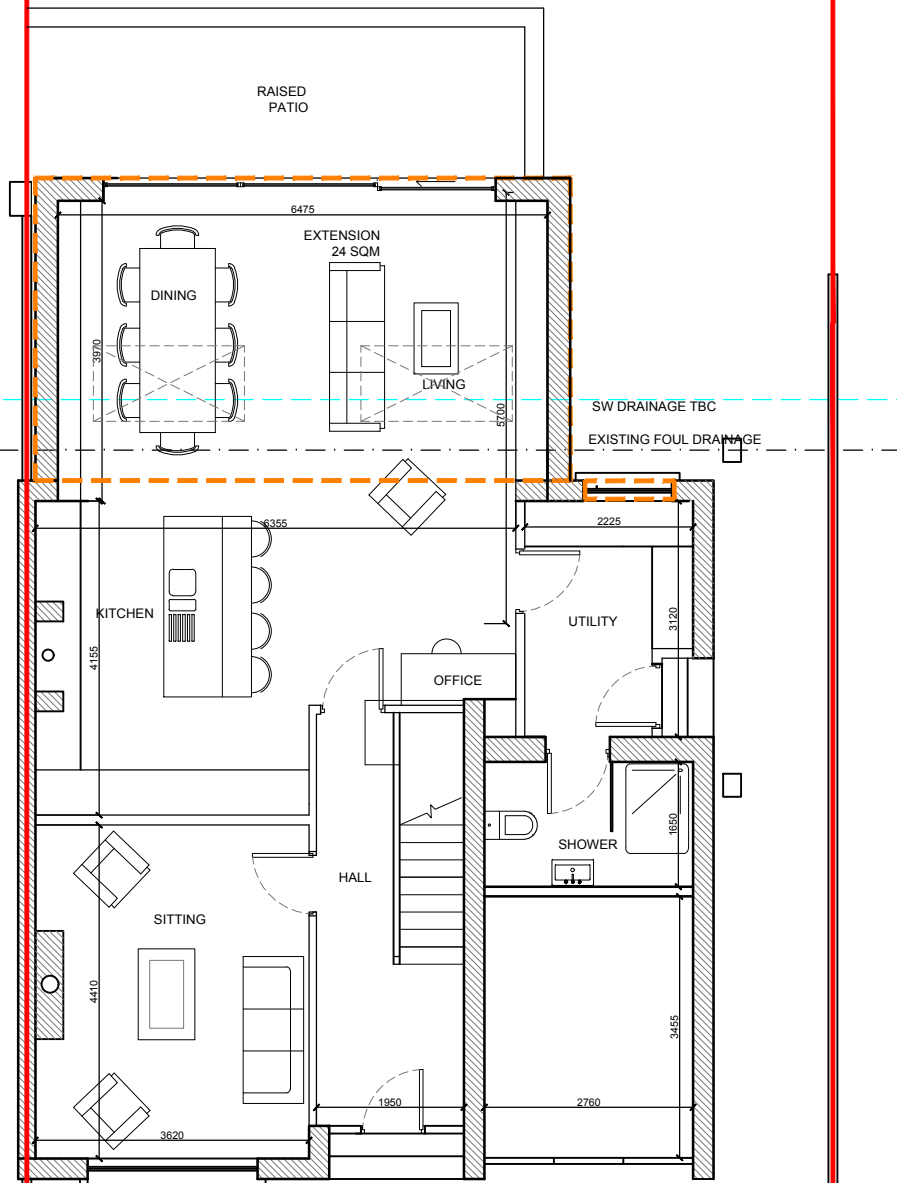

1 GROUND FLOOR PLAN
003 SCALE 1:100

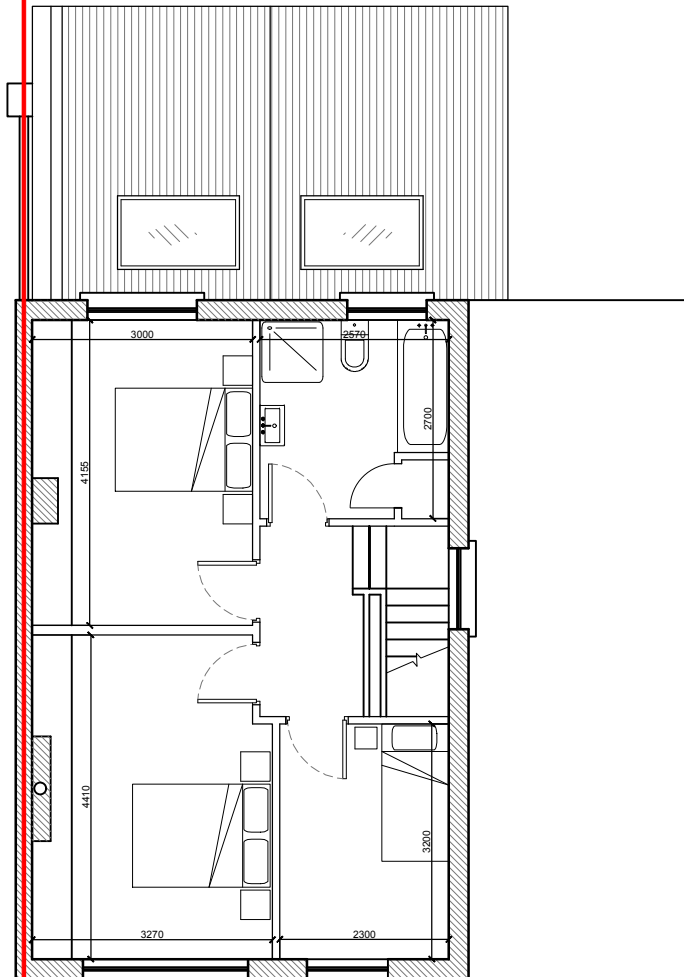

2 FIRST FLOOR PLAN
003 SCALE 1:100

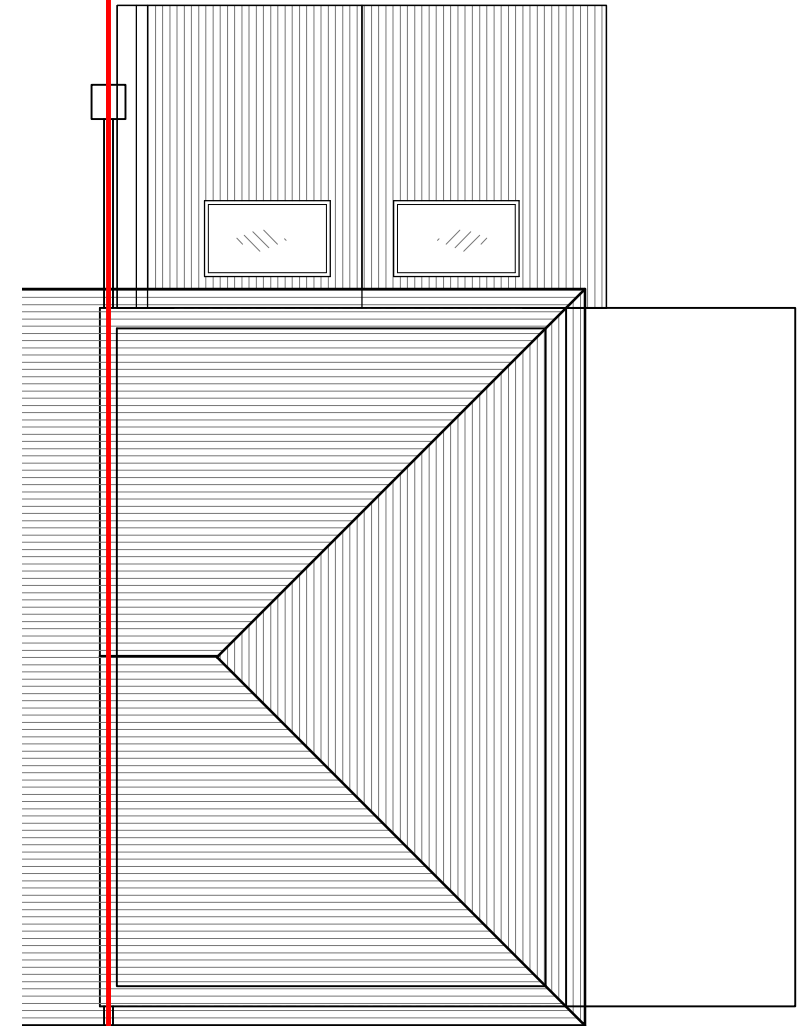

3 ROOF PLAN
003 SCALE 1:100

PROPOSED NEW
STRUCTURE



**DOLAN &
GARLAND**
ARCHITECTS

www.dgarc.ie
2 Haigh Terrace
Dunlaoghaire
Co. Dublin
info@dgarc.ie

Do not scale. Use figured dimensions only. All dimensions to be checked on site. Any discrepancies between site and figured dimensions to be brought immediately to the architect's attention. Digital copies cannot be guaranteed. Only information in hard copy can be relied upon for conformity and accuracy. © This drawing is copyright.



REVISIONS

A	02.06.21	SURVEY
B	25.08.21	TENDER

PROJECT
32 SILCHESTER PARK, GLENAGEARY, CO.DUBLIN

CLIENT
ALISON O'GORMAN

DRAWING TITLE
PROPOSED FLOOR PLANS

DRAWING No.
003


STATUS
TENDER

PROJECT NO.
21015

SCALE
1:100 @ A3

DRAWN BY
EG

CHECKED BY
EG

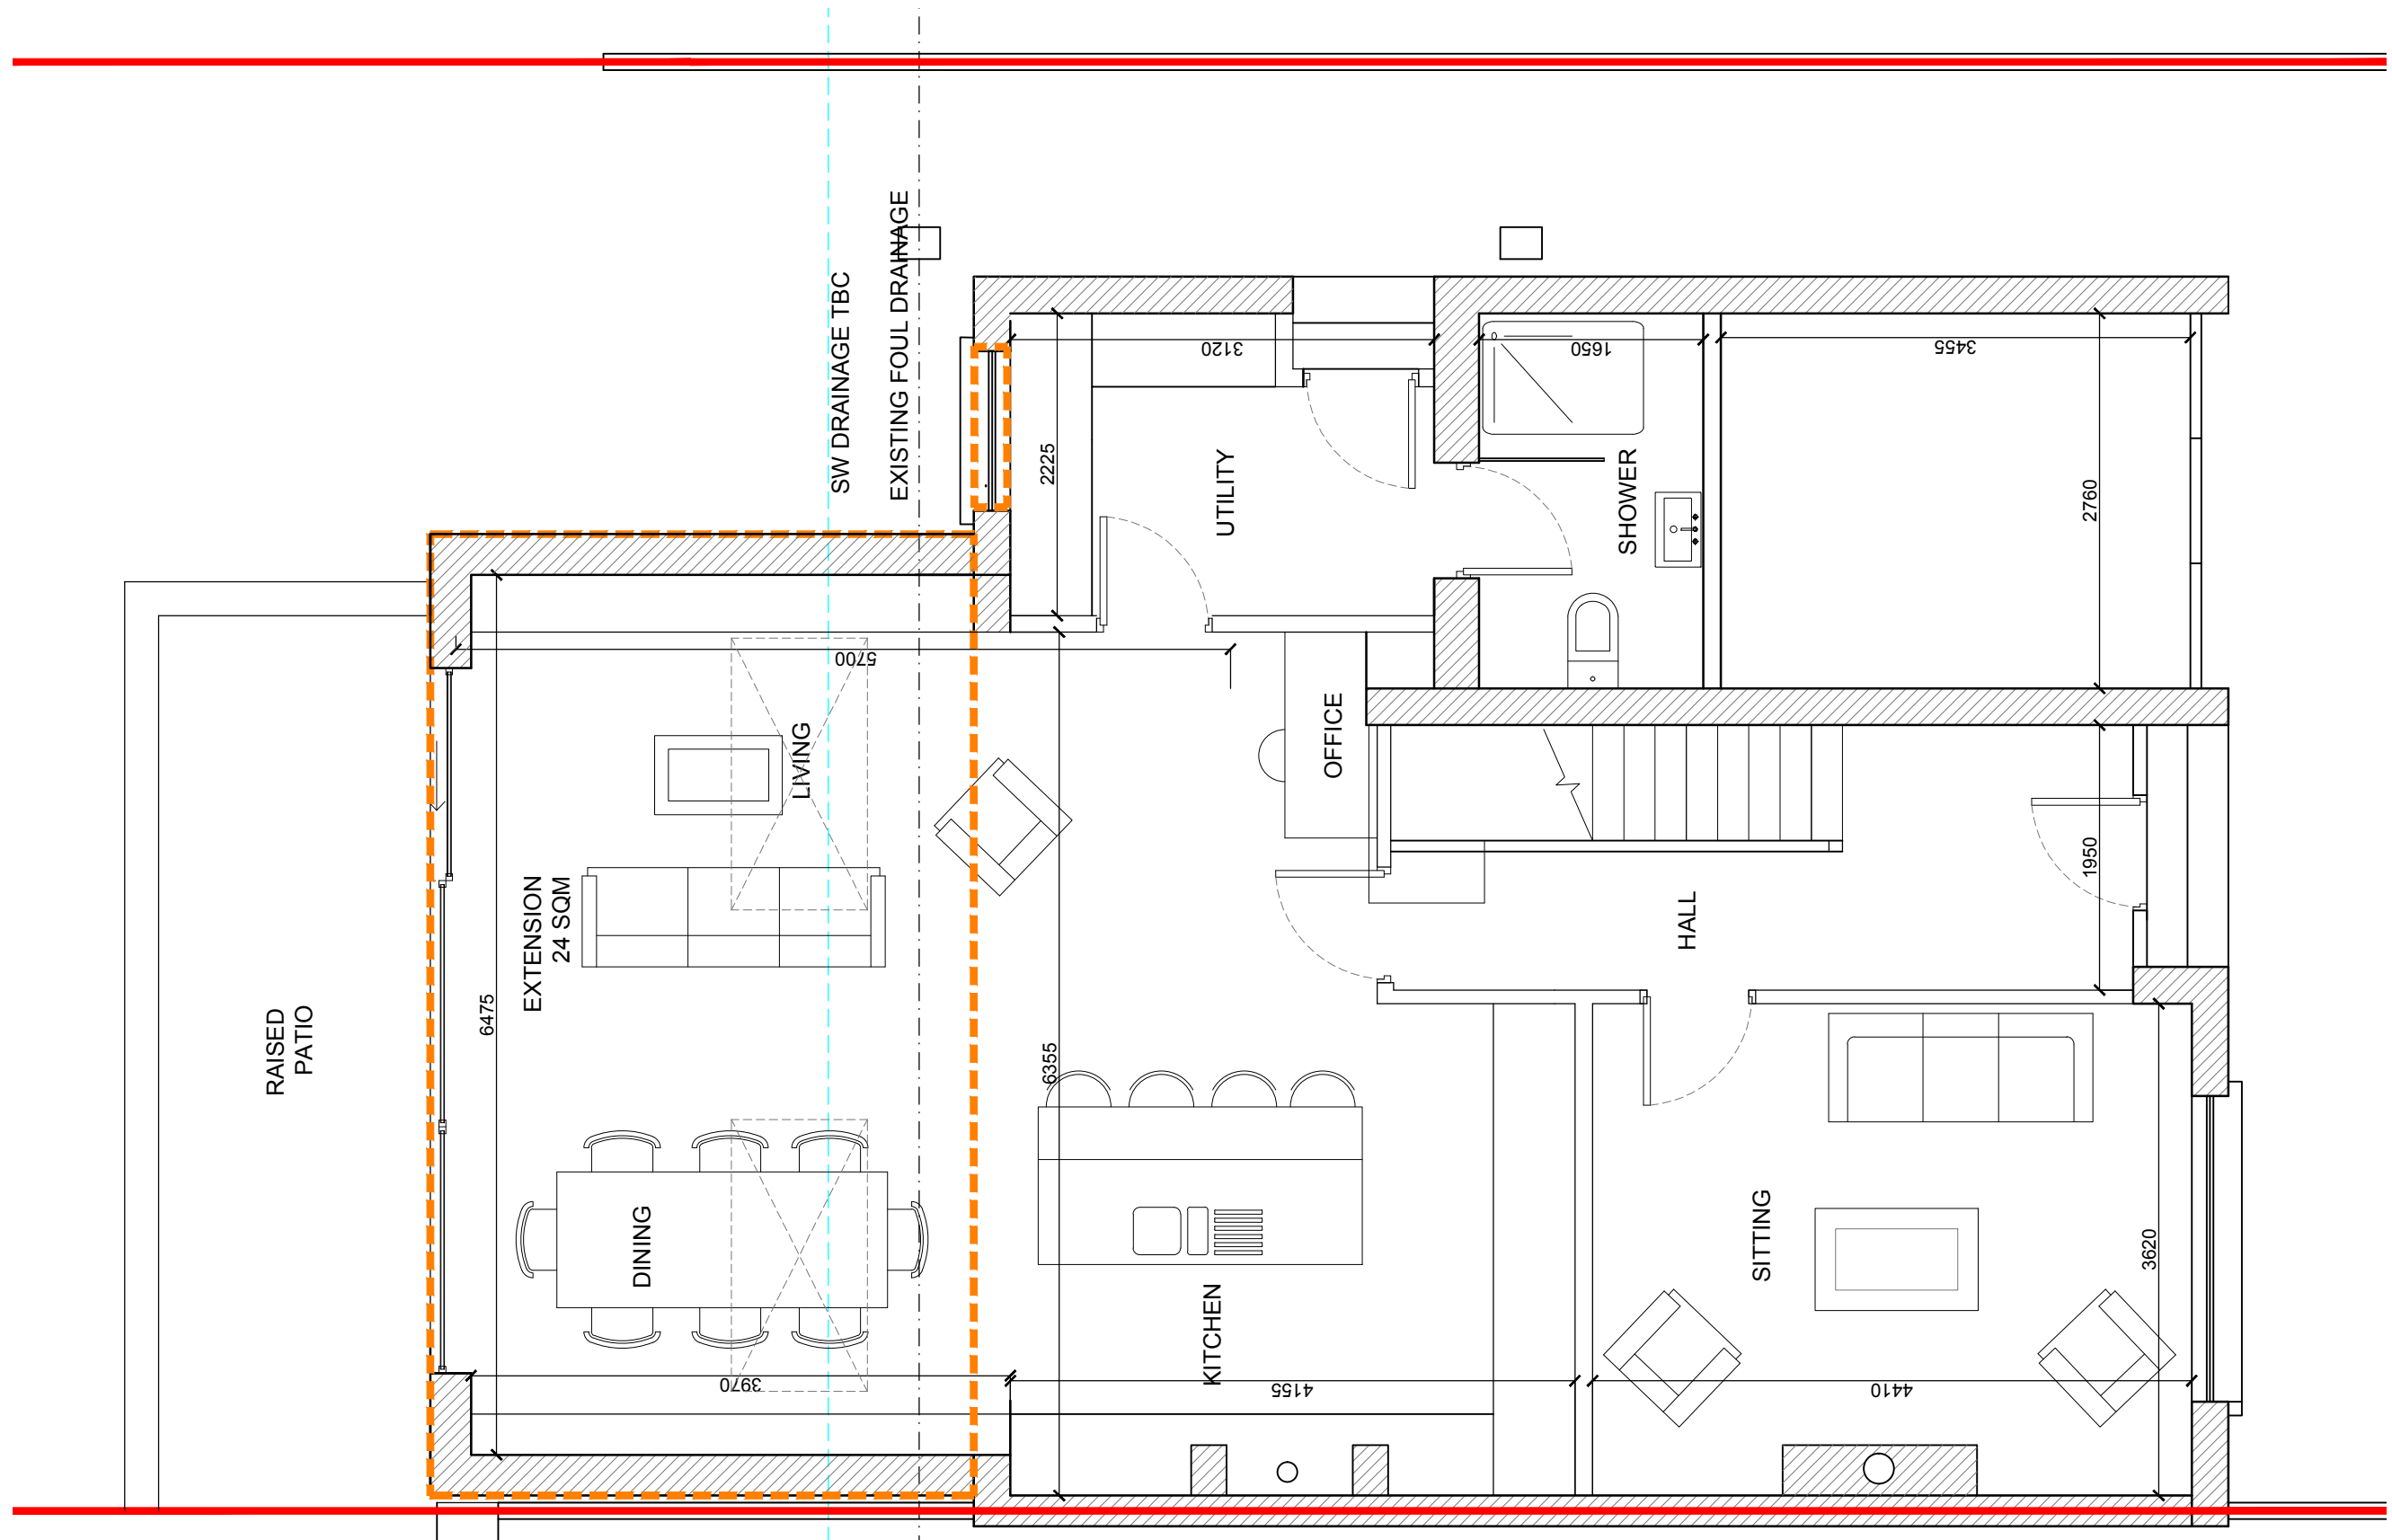

1
004 PROPOSED GROUND FLOOR LAYOUT
SCALE 1:50

PROPOSED NEW
STRUCTURE



**DOLAN &
GARLAND**
ARCHITECTS

www.dgarc.ie
2 Haigh Terrace
Dunlaoghaire
Co. Dublin
info@dgarc.ie

Do not scale. Use figured dimensions only. All dimensions to be checked on site. Any discrepancies between site and figured dimensions to be brought immediately to the architect's attention. Digital copies cannot be guaranteed. Only information in hard copy can be relied upon for conformity and accuracy. © This drawing is copyright.

REVISIONS
A 25.08.21 TENDER

PROJECT
32 SILCHESTER PARK, GLENAGEARY, CO.DUBLIN

CLIENT
ALISON O'GORMAN

DRAWING TITLE
PROPOSED GROUND

DRAWING No.
004

STATUS
TENDER

PROJECT NO.
21015

SCALE
1:50 @ A3

DRAWN BY
EG


CHECKED BY
EG




1
005 EXISTING FRONT ELEVATION SOUTH
SCALE 1:100



2
005 EXISTING SIDE ELEVATION EAST
SCALE 1:100

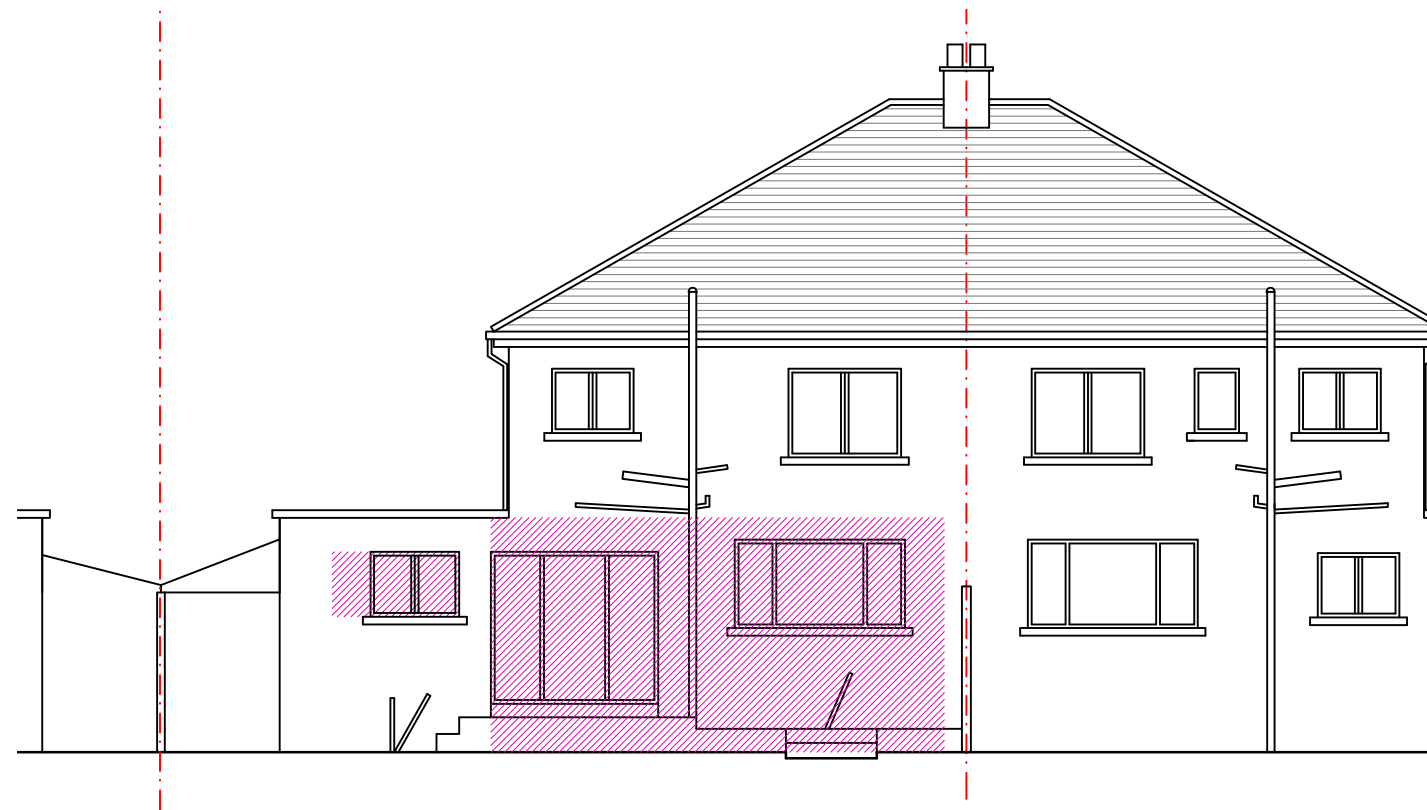

3
005 EXISTING REAR ELEVATION NORTH
SCALE 1:100

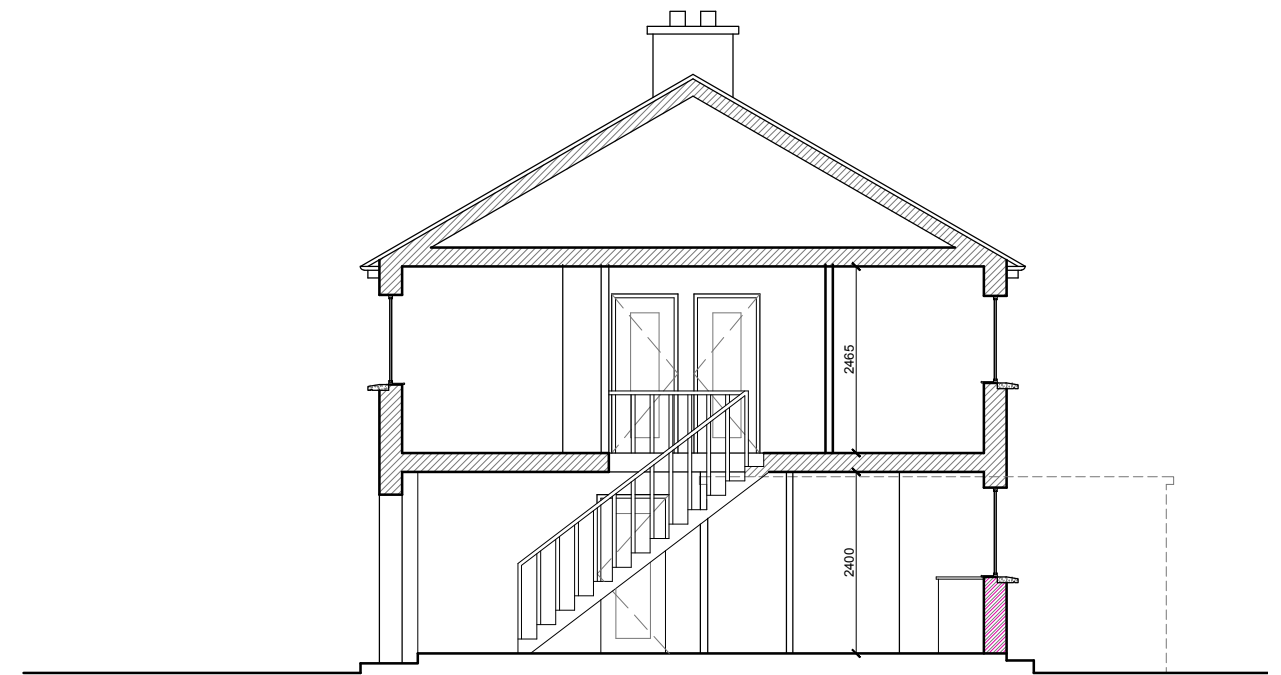

4
005 SECTION
SCALE 1:100

EXISTING STRUCTURE
TO BE DEMOLISHED/
REMOVED



**DOLAN &
GARLAND**
ARCHITECTS

www.dgarc.ie
2 Haigh Terrace
Dunlaoghaire
Co. Dublin
info@dgarc.ie


Do not scale. Use figured dimensions only. All dimensions to be checked on site. Any discrepancies between site and figured dimensions to be brought immediately to the architect's attention. Digital copies cannot be guaranteed. Only information in hard copy can be relied upon for conformity and accuracy. © This drawing is copyright.

REVISIONS	
A	02.06.21 SURVEY
B	25.08.21 TENDER


PROJECT 32 SILCHESTER PARK, GLENAGEARY, CO.DUBLIN		PROJECT NO. 21015
CLIENT ALISON O'GORMAN		SCALE 1:100 @ A3
DRAWING TITLE EXISTING ELEVATIONS		DRAWN BY EG
DRAWING No. 005	STATUS TENDER	CHECKED BY EG




1 FRONT ELEVATION SOUTH [UNALTERED]
006 SCALE 1:100

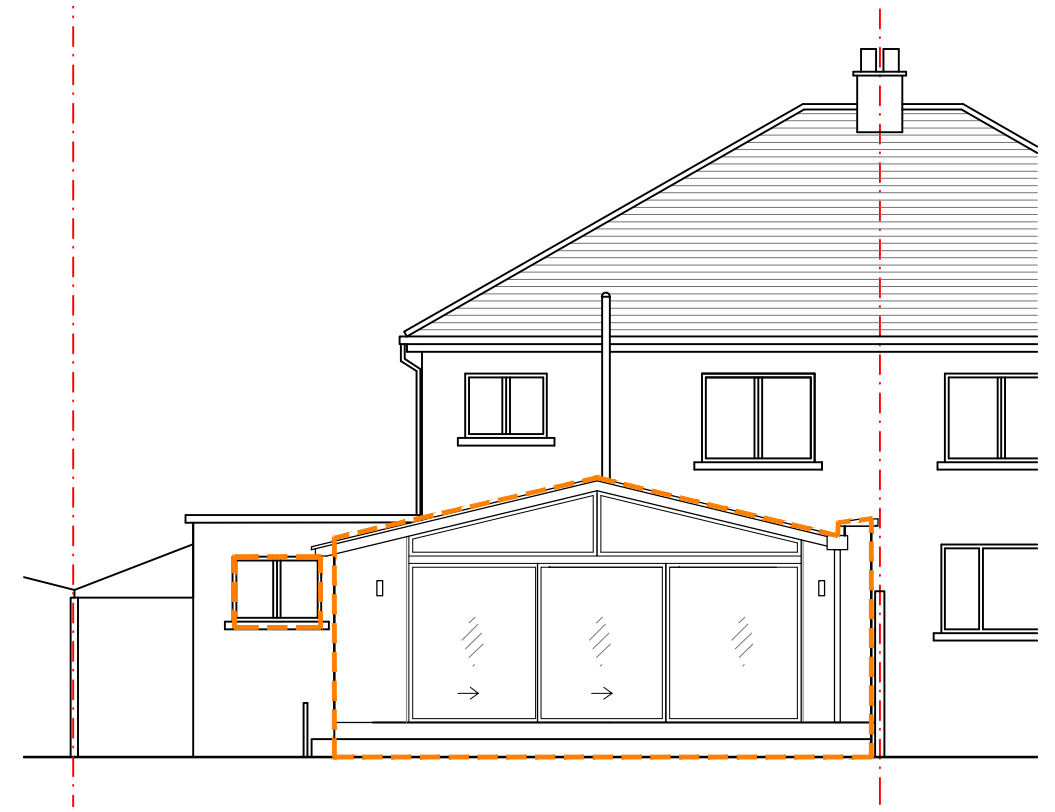

2 PROPOSED REAR ELEVATION NORTH
006 SCALE 1:100

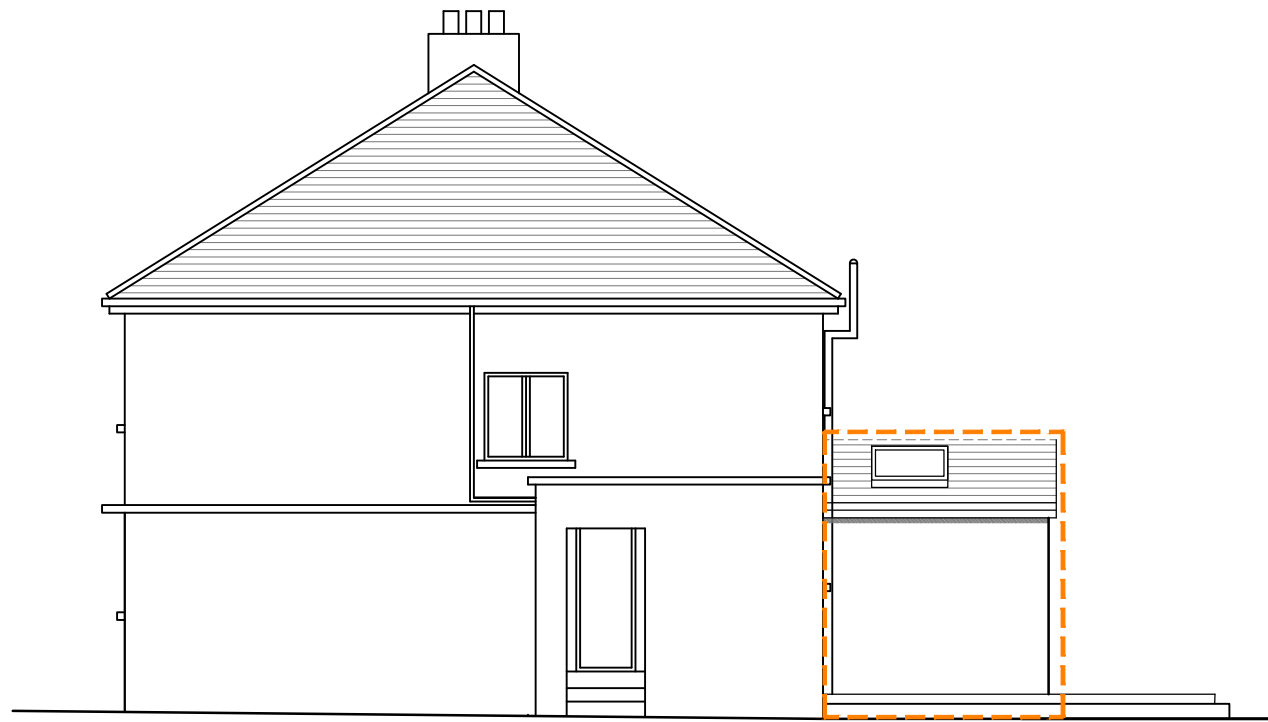

2 PROPOSED SIDE ELEVATION EAST
006 SCALE 1:100

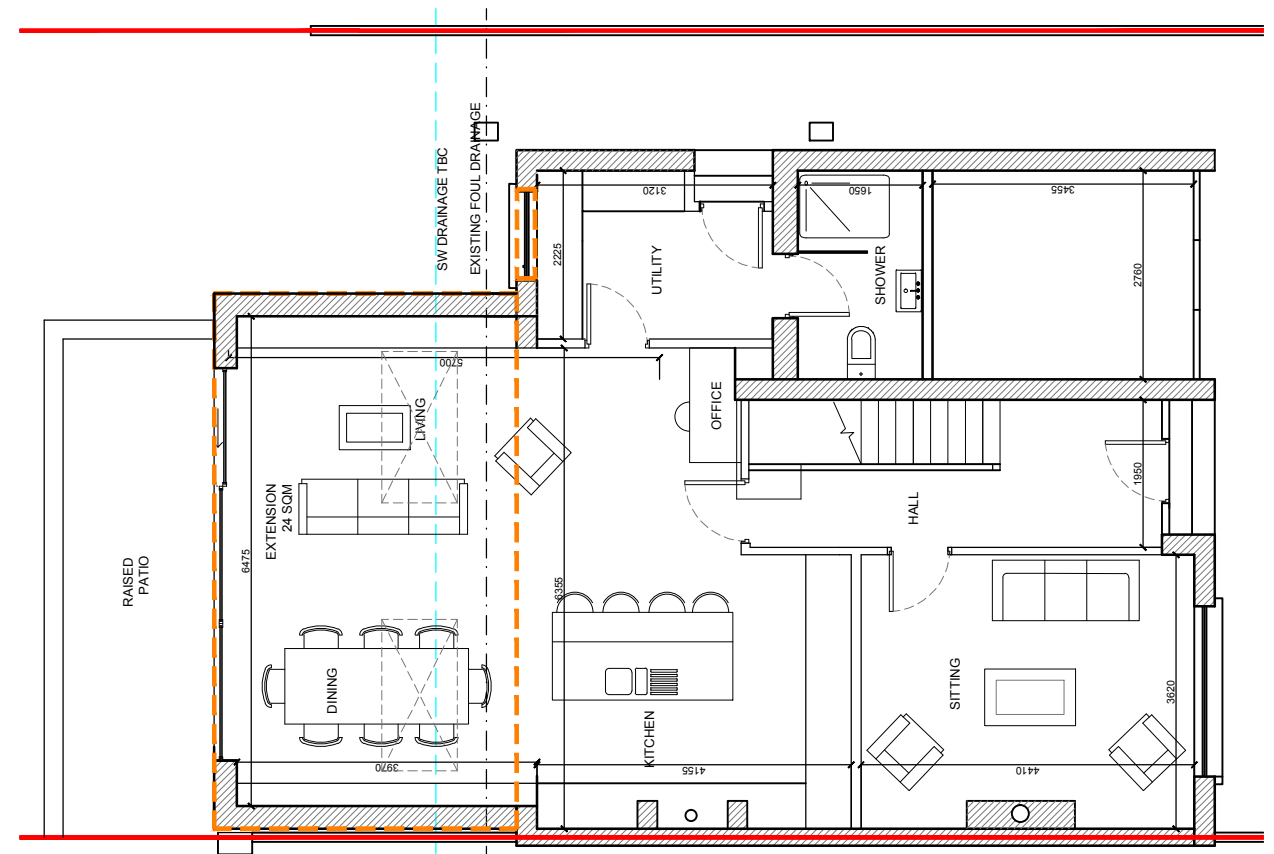

4 GROUND FLOOR PLAN
006 SCALE 1:100

PROPOSED NEW
STRUCTURE



**DOLAN &
GARLAND**
ARCHITECTS

www.dgarc.ie
2 Haigh Terrace
Dunlaoghaire
Co. Dublin
info@dgarc.ie

Do not scale. Use figured dimensions only. All dimensions to be checked on site. Any discrepancies between site and figured dimensions to be brought immediately to the architect's attention. Digital copies cannot be guaranteed. Only information in hard copy can be relied upon for conformity and accuracy. © This drawing is copyright.

REVISIONS		
A	02.06.21	SURVEY
B	09.07.21	SKETCH DESIGN
B	25.08.21	TENDER

PROJECT
32 SILCHESTER PARK, GLENAGEARY, CO.DUBLIN

CLIENT
ALISON O'GORMAN

DRAWING TITLE
PROPOSED ELEVATIONS

DRAWING No.
006

STATUS
TENDER

PROJECT NO.
21015

SCALE
1:100 @ A3

DRAWN BY
EG

CHECKED BY
EG