



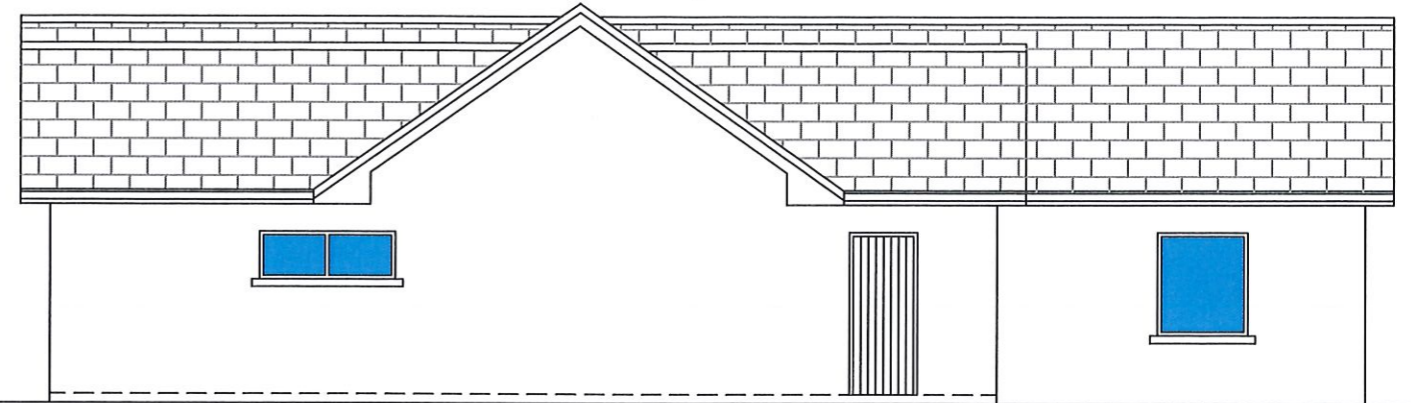


Elevation A

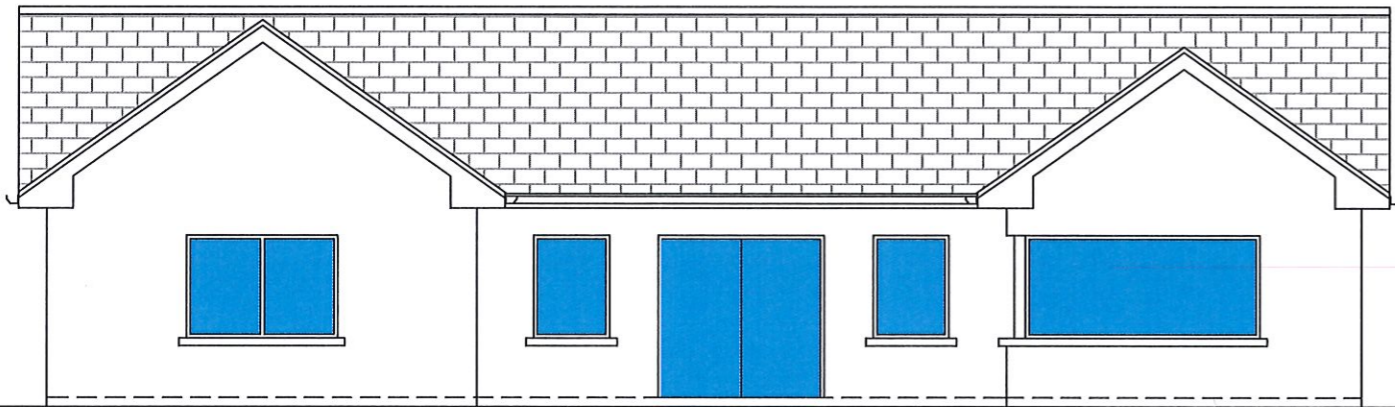

Elevation B





Elevation C

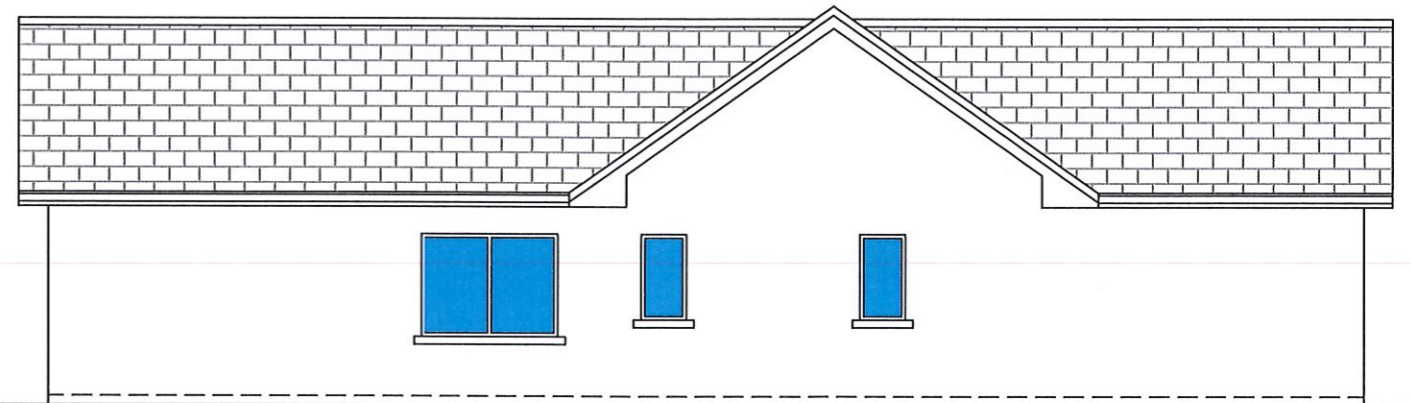

Elevation D

Rev.	Amendment	Date	Chk'd
<i>Killaloe Consultants Ltd.</i> Civil, Architectural & Project Management Services Rahenabeg Killaloe Co. Clare 087 2562647 obrientinarana@gmail.com			
Title:	Elevations		
Client:	xxx		
Address:	xxx xxx xxx		
Dwg. No.	xxx	Sheet No. 1	
Date:	June 2020		
Drawn:	MOB		
Chk'd:	Michael O' Brien		
Scale:	1:100		

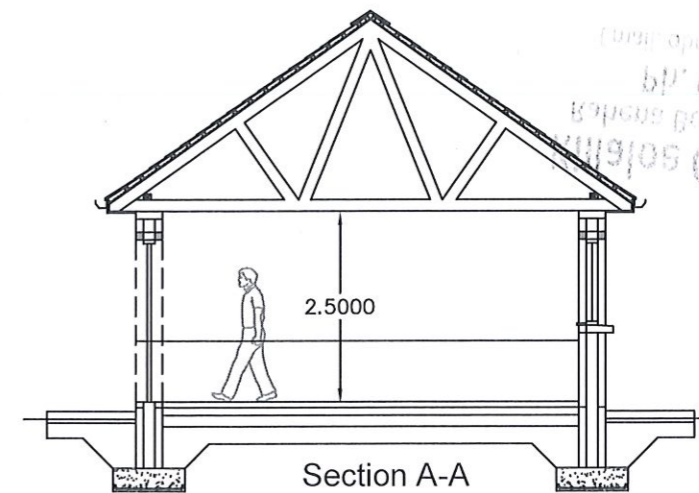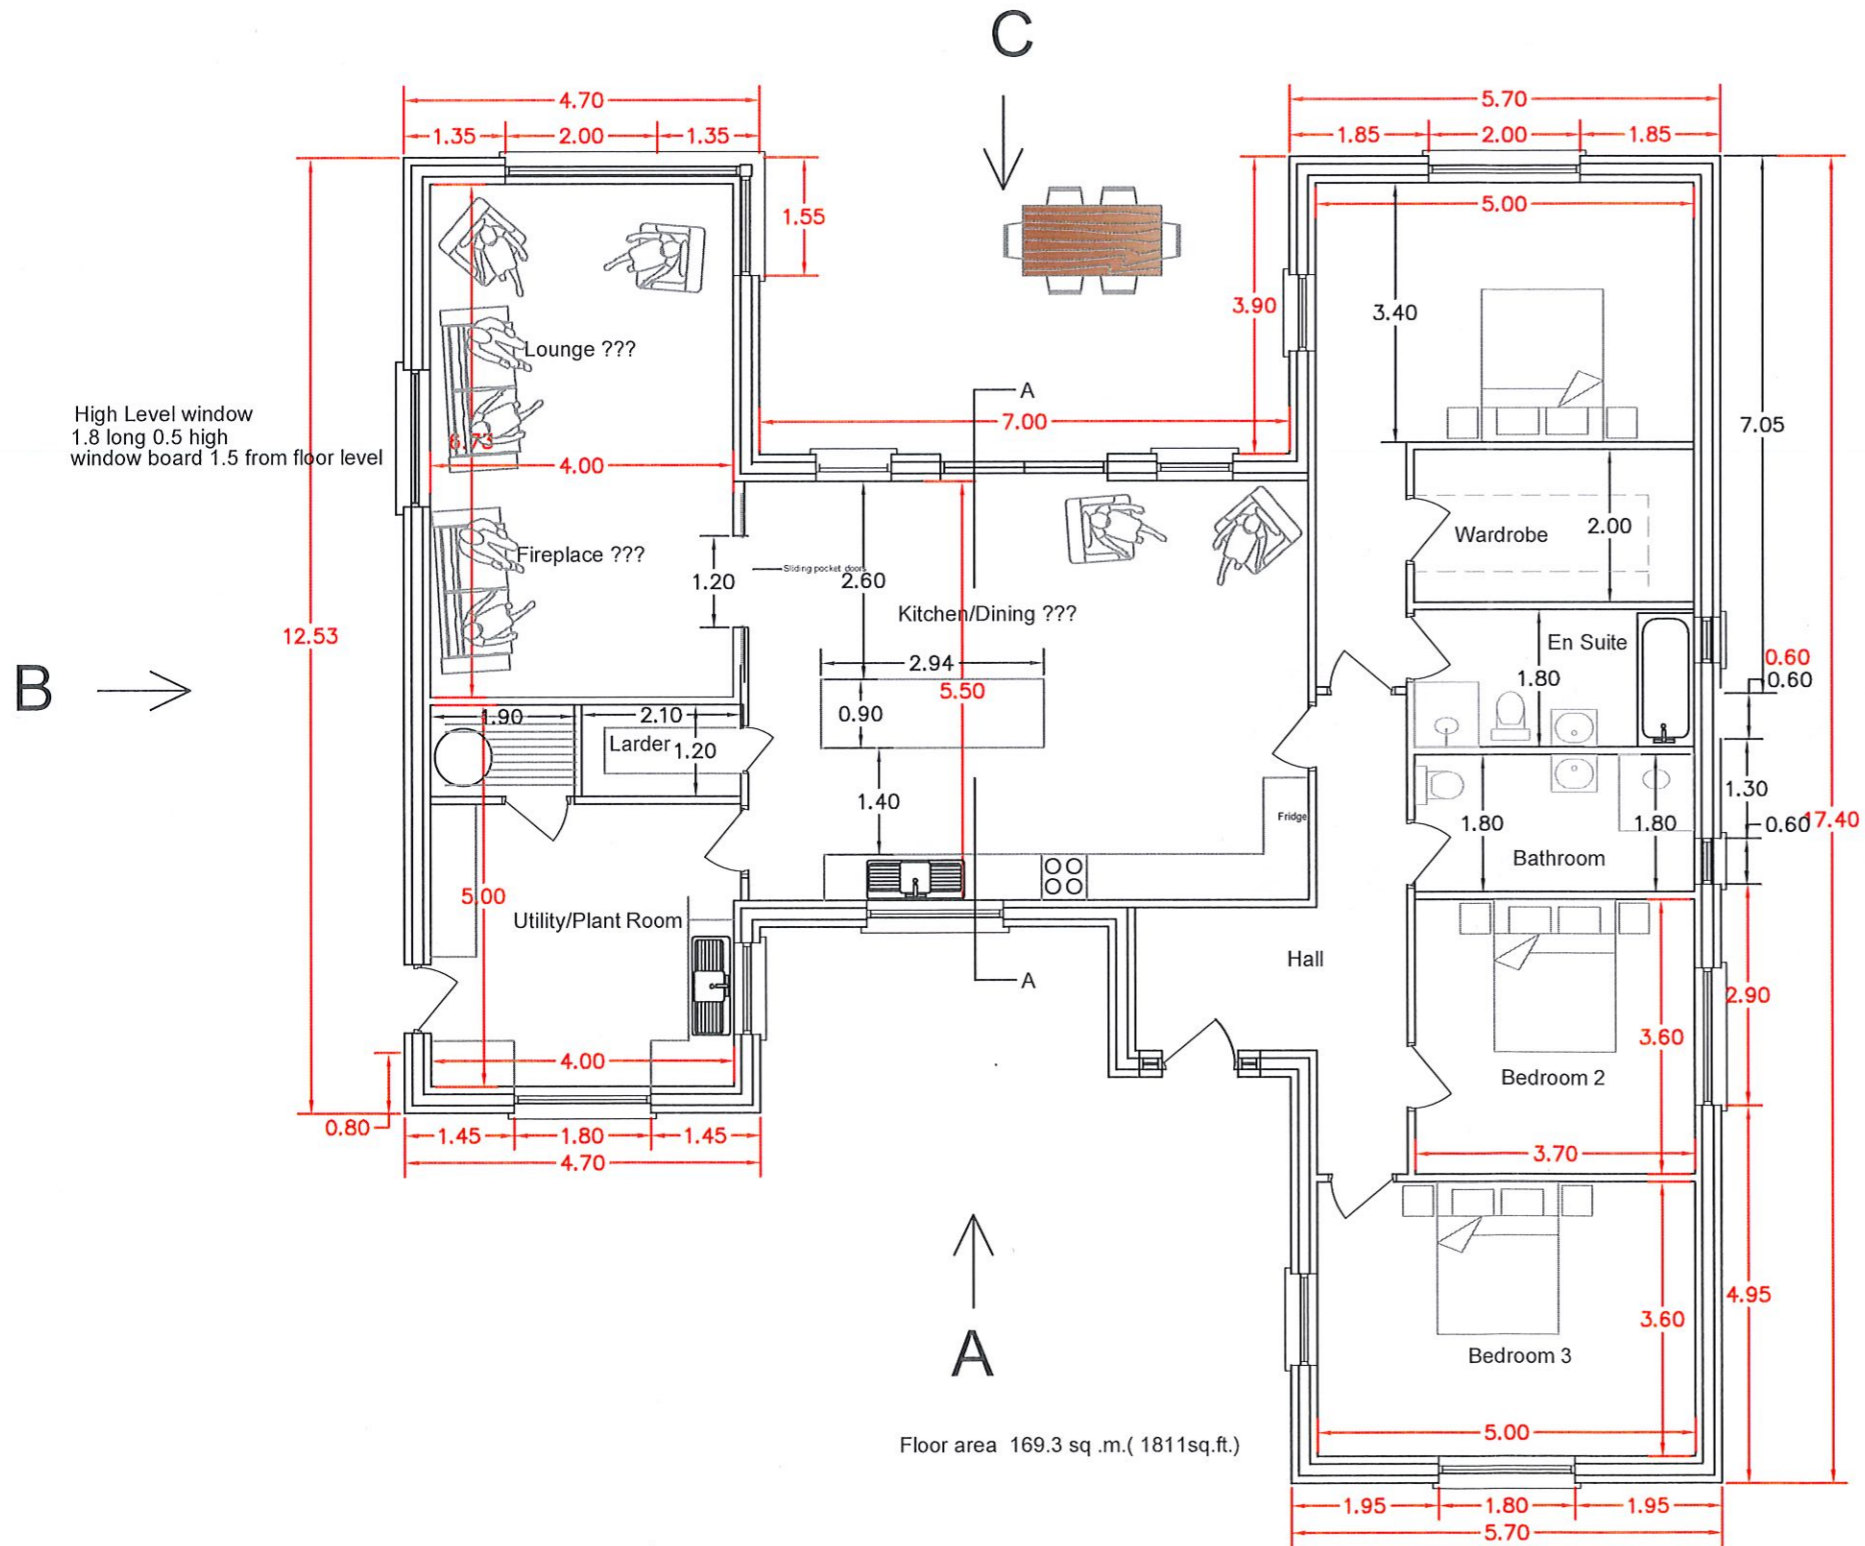

087 2562647
oborientarana@gmail.com

Rev.	Amendment	Date	Chk'd
Killaloe Consultants Ltd. Civil, Architectural & Project Management Services Rahenabeg Killaloe Co. Clare 087 2562647 oborientarana@gmail.com			
Title:		Ground floor plan, & Section A-A	
Client:		xxx	
Address:		xxx xxx xxx	
Dwg. No.:		xxx	Sheet No. 1
Date:		June 2020	
Drawn:		MOB	
Chk'd:		Michael O' Brien	
Scale:		1:100	