
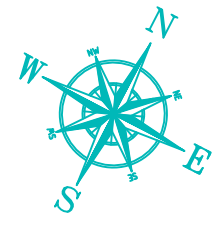
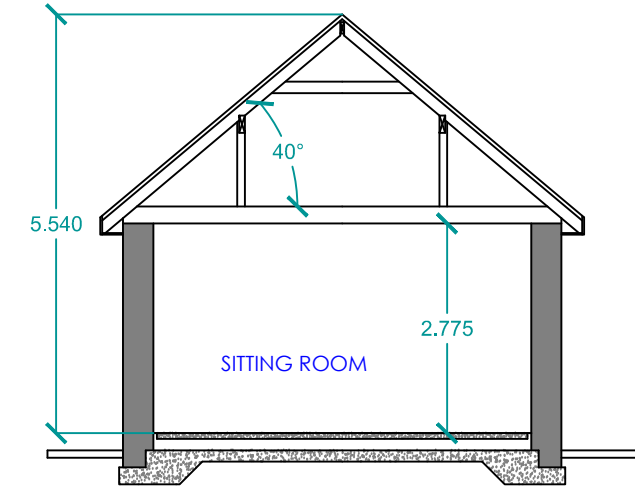


REVISION	
A	Planning 07.2021

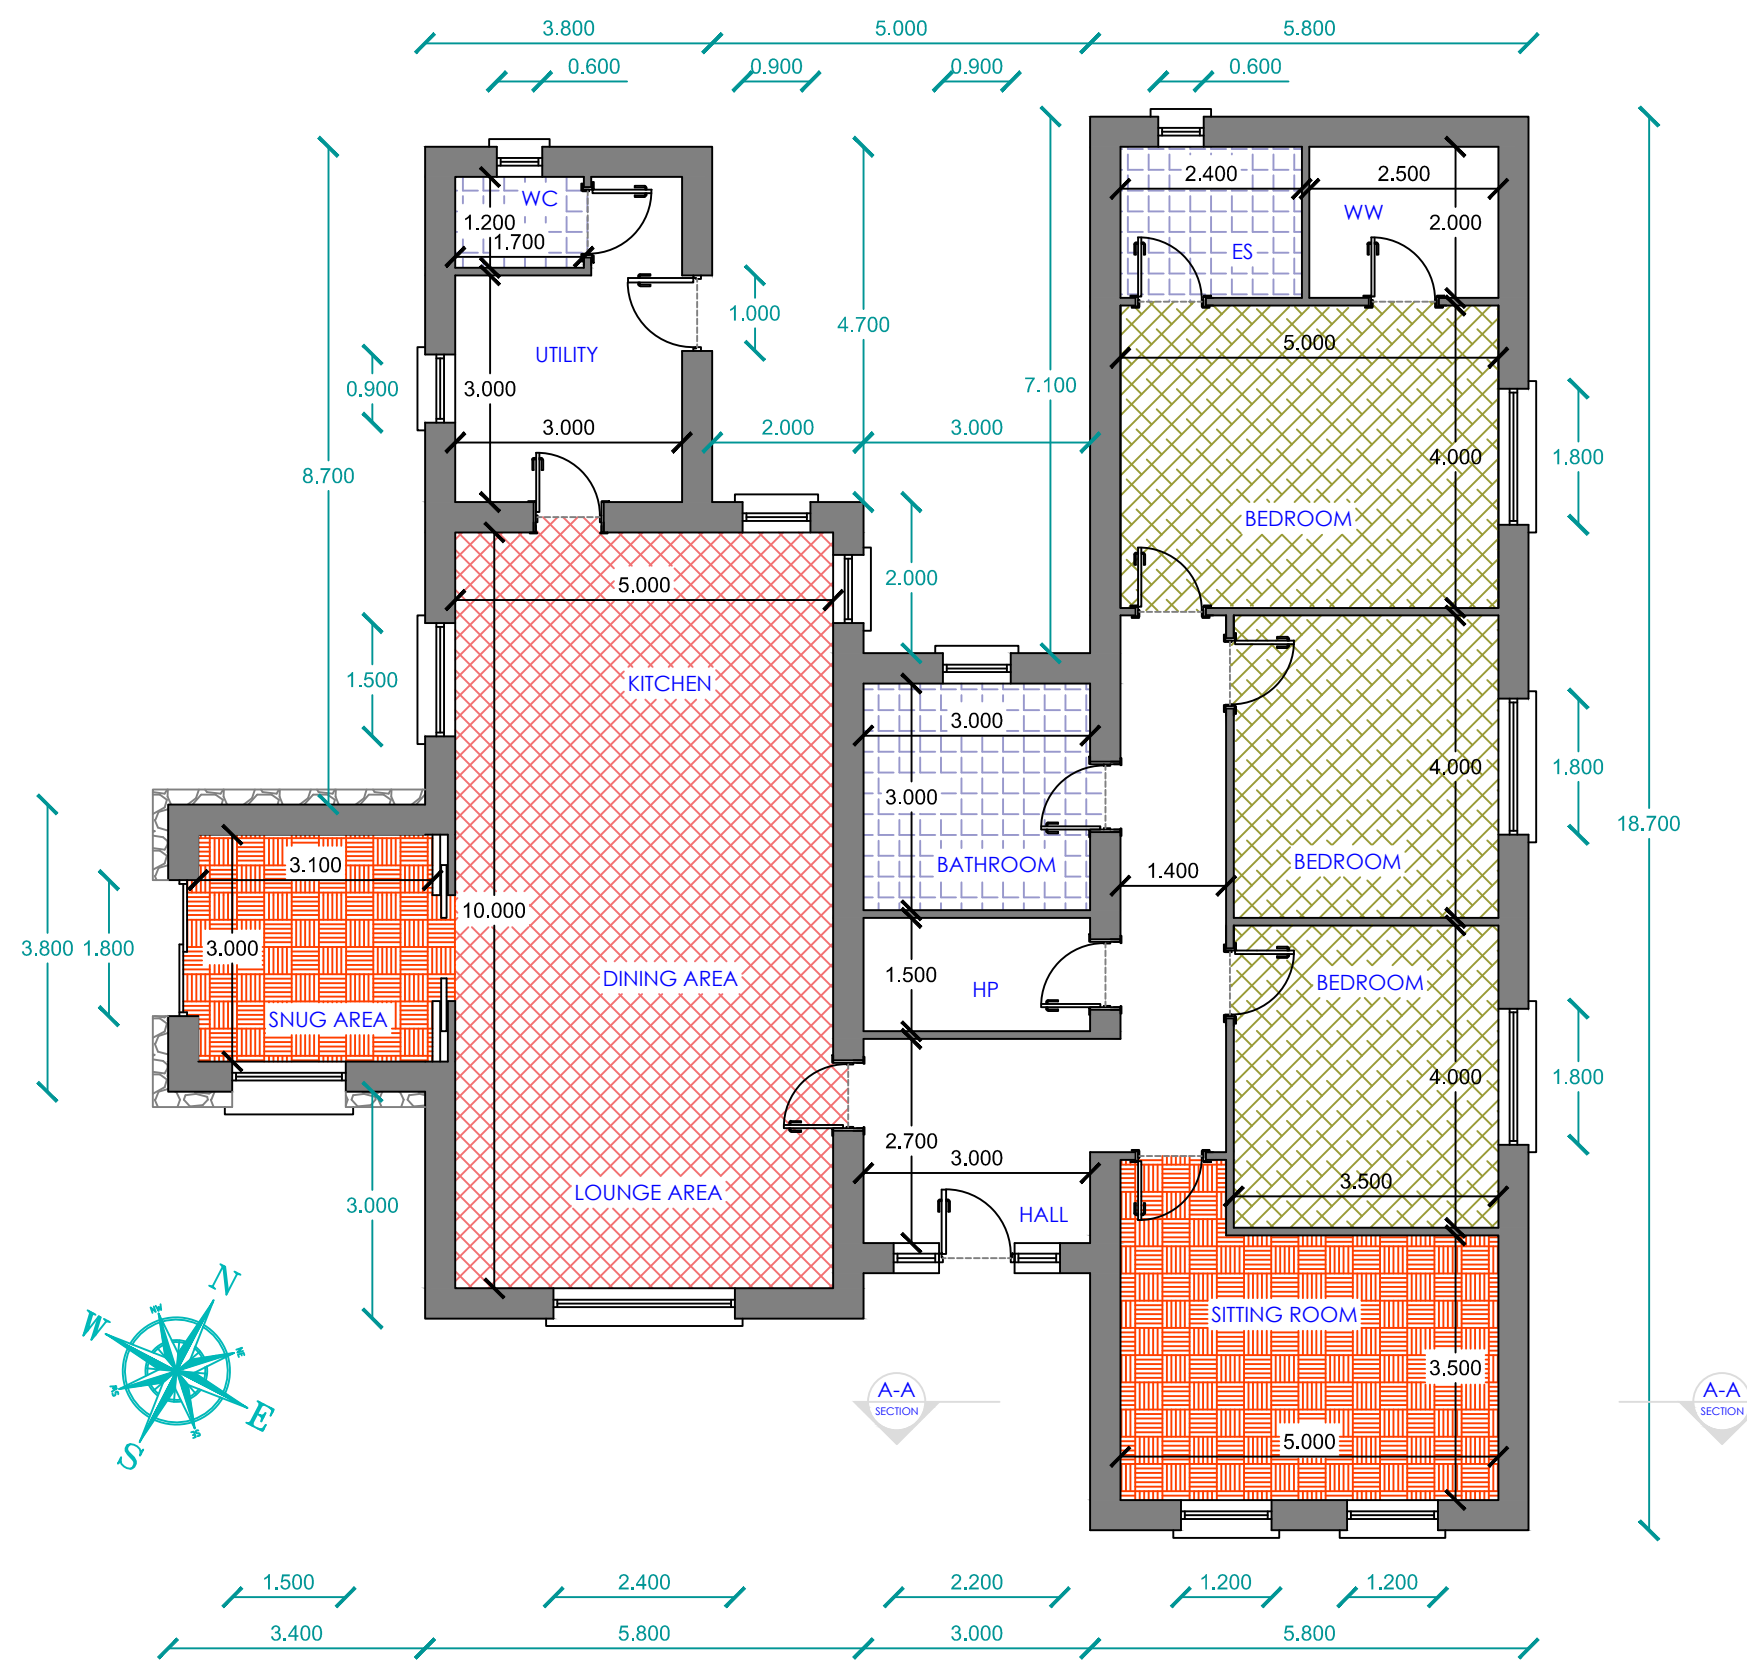

**G** PROPOSED HOUSE FLOOR PLAN  
 Total Floor Area = 191.92 m<sup>2</sup> (2,065 ft<sup>2</sup>)

**APK ARCHITECTS AND ENGINEERS LTD**  
 ARCHITECTS & ENGINEERS Architecture Construction Planning  
 GRAY OFFICE PARK GALWAY RETAIL PARK HEADFORD ROAD GALWAY  
 M: 087-6798805 P: 091-511490 F: 091-566946

Client	Job Title	Scale
ANNA FLAHERTY AND COLIN DALY KILNASLIEVE, DUNMORE CO. GALWAY	PROPOSED DWELLING HOUSE	1:100
	Drawing Title	Date
	HOUSE FLOOR PLAN AND SECTION A-A	06.07.21
		Job no.
		APK P12
		Drawing no.
		2 / 4 P
		Drawn by
		KH
		Checked by
		KH

Planning drawing only