
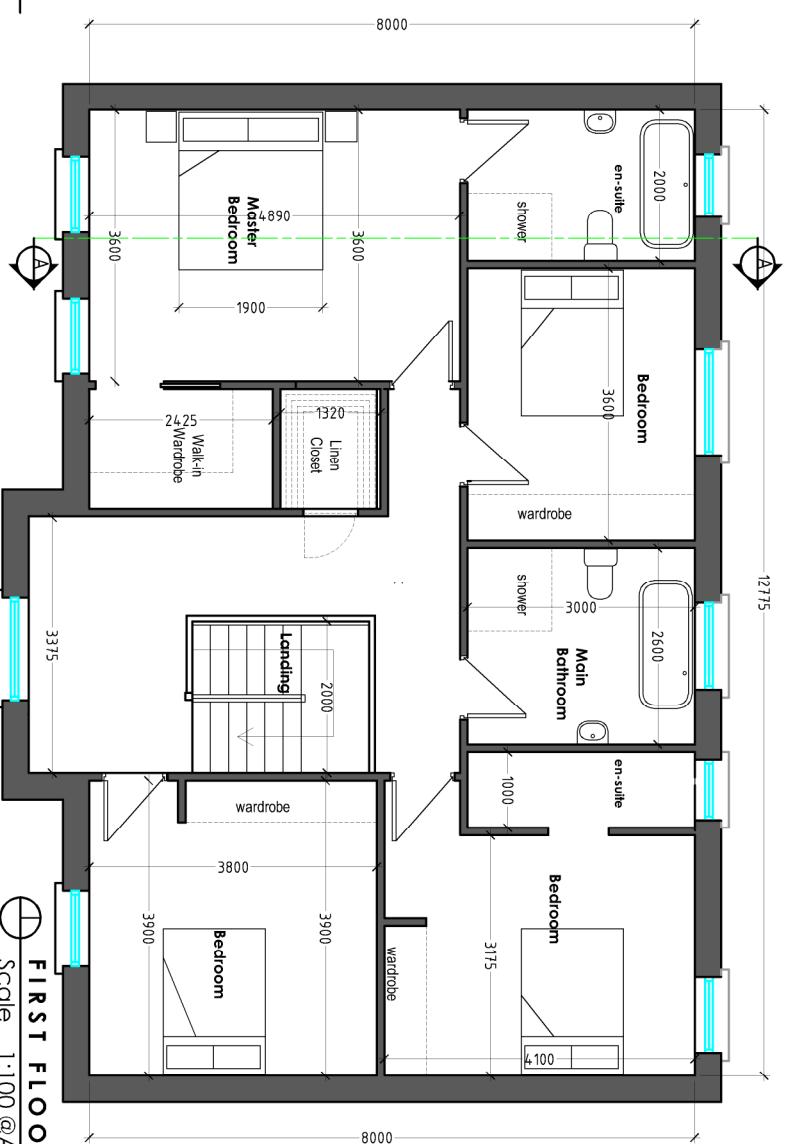


FRONT ELEVATION
Scale 1:100 @A3

Gross Floor Area = 228.1m²

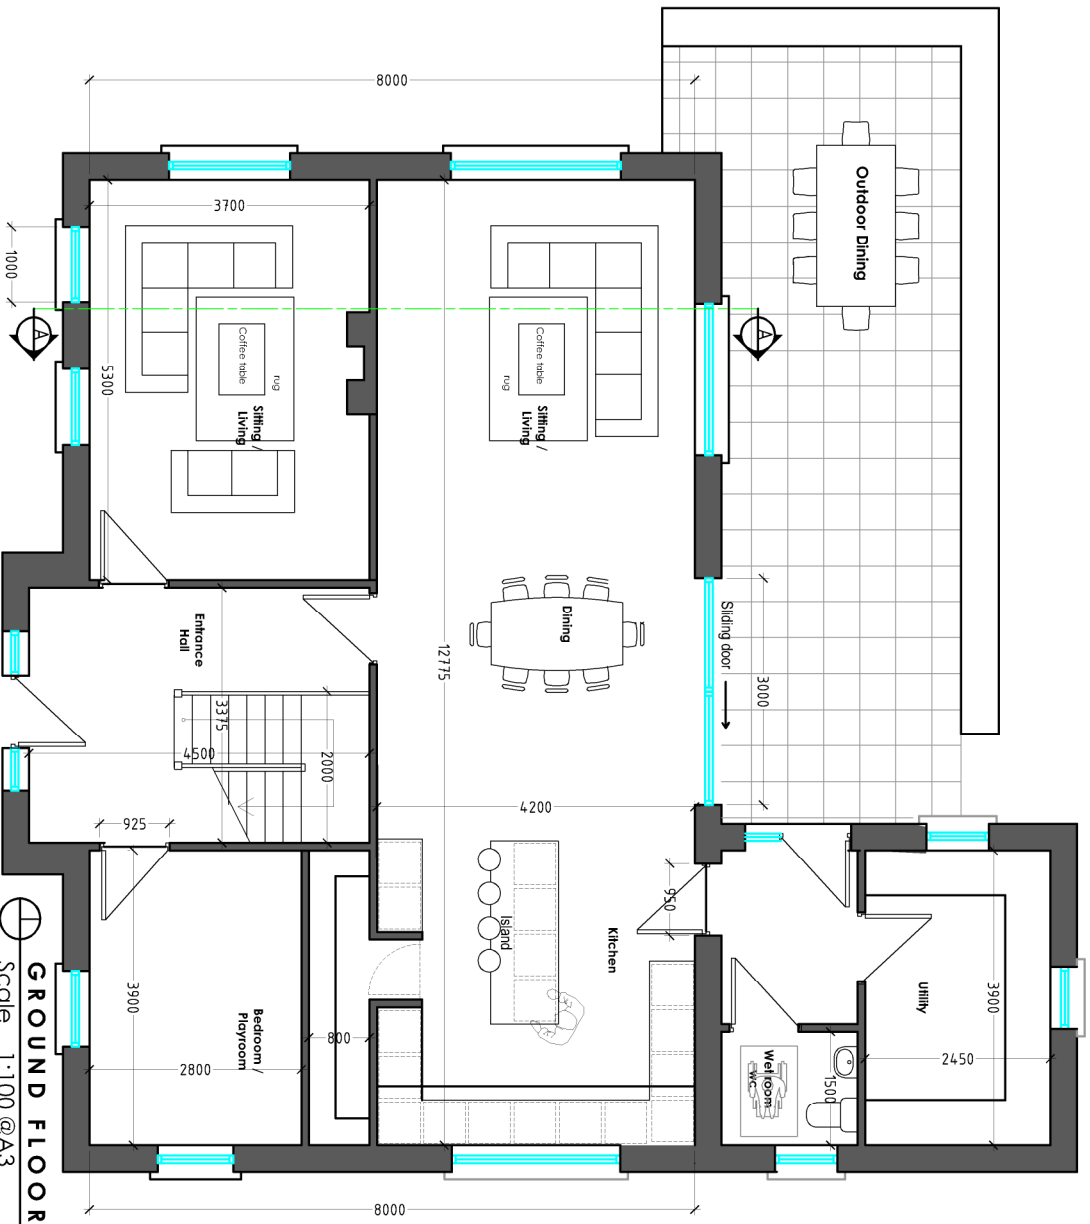

- NOTES:**
1. FIGURED DIMENSIONS ONLY TO BE TAKEN FROM THIS DRAWING
 2. CYRIL J KELLY & ASSOCIATES IS TO BE INFORMED OF ANY DISCREPANCIES IN THE DRAWINGS BEFORE ANY WORK COMMENCES.
 3. THIS DRAWING, THE DESIGN AND CONTENTS CONTAINED HEREIN ARE COPYRIGHT, ALL RIGHTS RESERVED BY COPYRIGHT OWNERS, CYRIL J KELLY & ASSOCIATES.
 4. THIS DRAWING MAY NOT BE COPIED WITHOUT PRIOR WRITTEN CONSENT OF CYRIL J KELLY & ASSOCIATES.

REV.	DATE	DESCRIPTION	BY	CHECKED
P1	July 2022	PLANNING	CMT	CJK

CYRIL J KELLY & ASSOCIATES
CONSULTING ENGINEERS

UNIT 29 KILKERRIN PARK, LIOSBAN, TUAM ROAD,
GALWAY, H91 A29V. T: 091 758530
E: INFO@CYRILKELLYENGINEERS.COM

CLIENT: Robert Creaven
PROJECT: Proposed Dwelling House
DRAWING: Proposed House Plans

REVISION	DRAWING NO.
P1	RC21-PL-102

DATE: June 2022
DRAWN BY: CMT
CHECKED: CJK
DWG STATUS: **PLANNING**