

AREAS
 PROPOSED GROUND FLOOR 151m²
 PROPOSED FIRST FLOOR 118m²
 269m² / 2,895ft²



Corraun
 Tarmonbarry
 Co. Roscommon_


john@mbeprojects.com
 www.mbeprojects.com
 +353 86 349 0965

PROJECT
**NEW DWELLING & GARAGE AT;
 ERRA TD, CLONDRA,
 CO. ROSCOMMON**

CLIENT
AIDIN HEGARTY & OWEN WALLACE

- GENERAL NOTES :
- A. THIS DRAWING IS THE COPYRIGHT © PROPERTY OF MURTAGH BUILDING & ENGINEERING LTD. IT IS A CONFIDENTIAL DOCUMENT AND MUST NOT BE COPIED, USED OR ITS CONTENTS DIVULGED WITHOUT PRIOR WRITTEN PERMISSION.
 - B. ALL DIMENSIONS ARE IN MILLIMETERS AND LEVELS METERS. DO NOT SCALE FROM THIS DRAWING.
 - C. ALL WORKS TO BE CARRIED OUT IN ACCORDANCE WITH CURRENT BUILDING REGULATIONS.

LEGEND / KEY PLAN

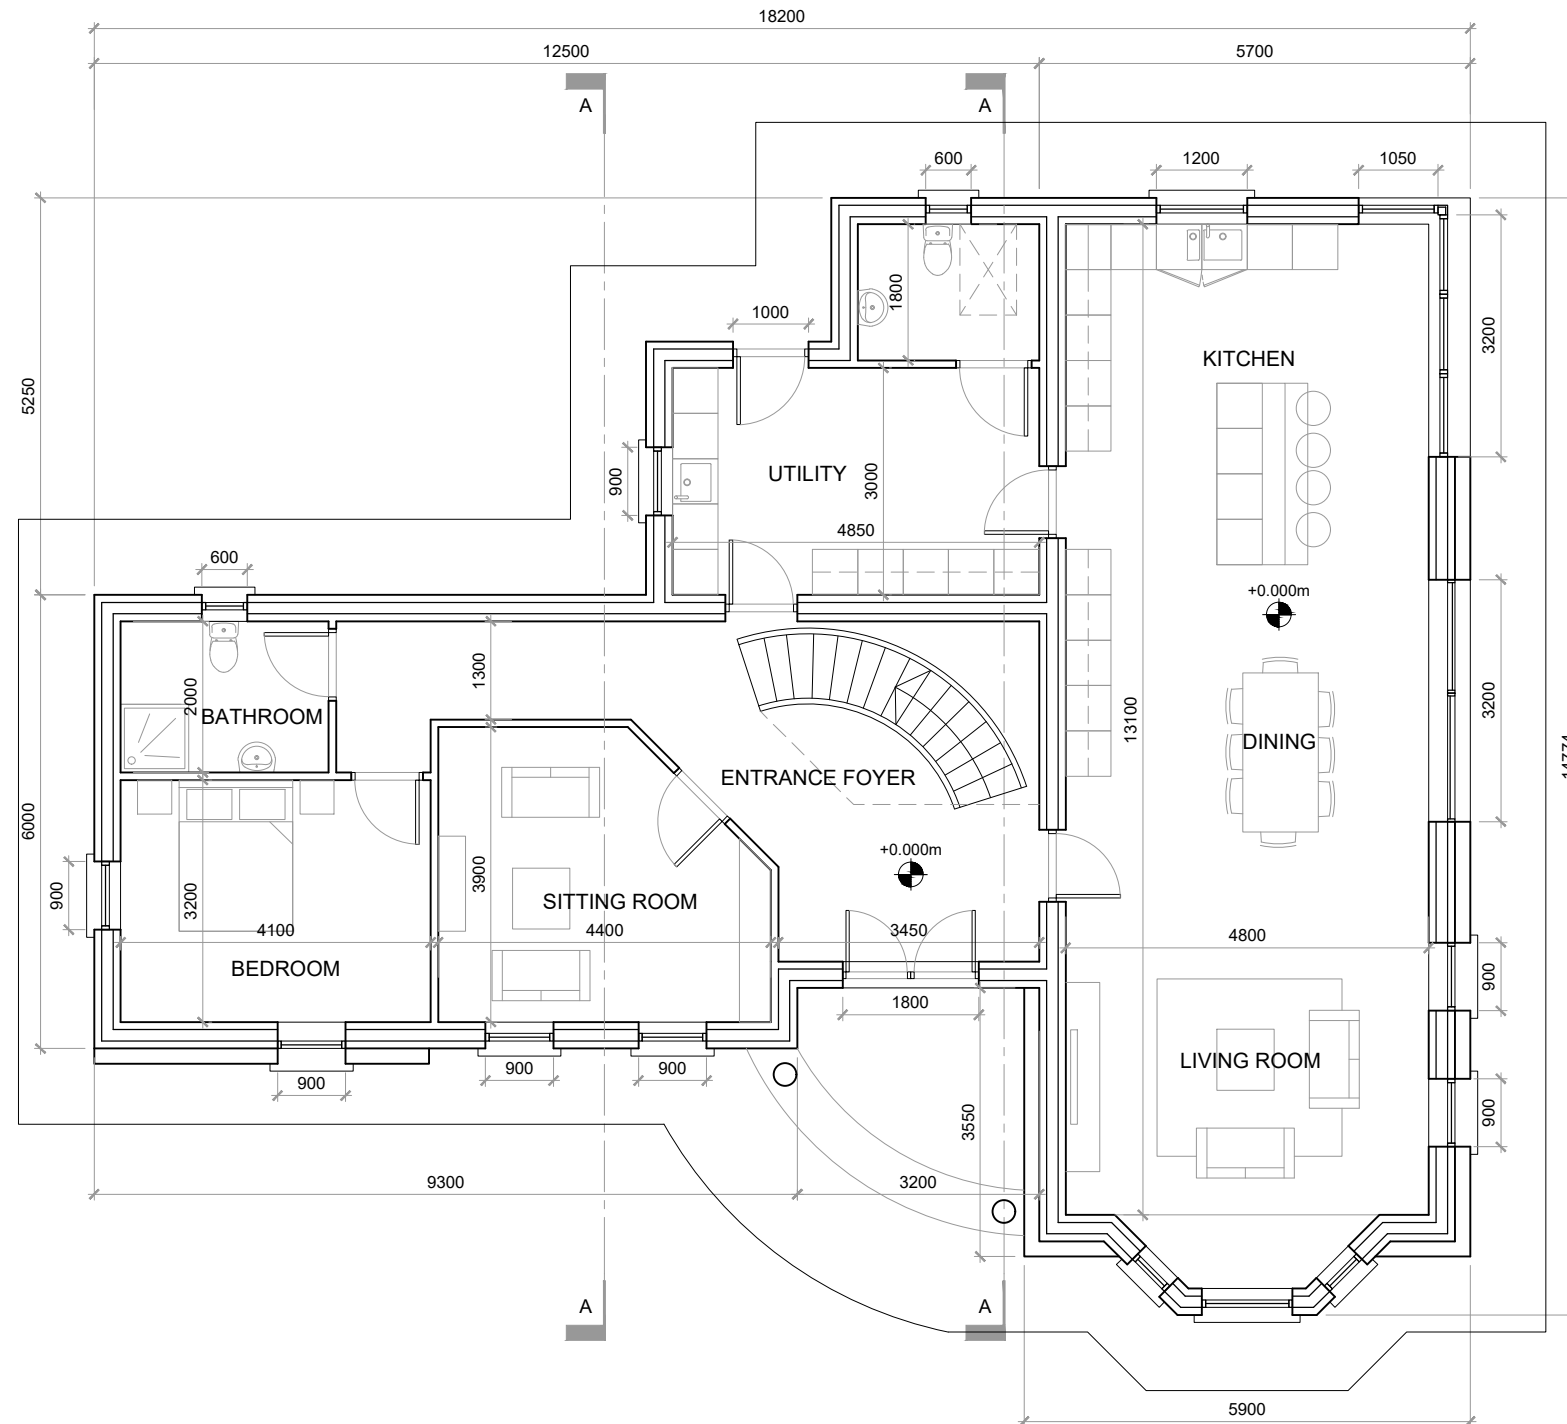

GROUND FLOOR PLAN
 SCALE: 1:100@ A3

REV	DATE	DESCRIPTION	BY

ISSUE / REVISION




STATUS
PLANNING PERMISSION

SHEET TITLE
**PROPOSED GROUND
 FLOOR PLAN**

DRAWN	CHK	REVISION
JM	JM	
DATE	SCALE	
01.10.2021	1:100@A3	
PROJECT NUMBER	DRAWING NUMBER	
21.030	204	

DRAFT PLANNING

 

AREAS
 PROPOSED GROUND FLOOR 151m²
 PROPOSED FIRST FLOOR 118m²
 269m² / 2,895ft²



Corraun
 Tarmonbarry
 Co. Roscommon_

john@mbprojects.com
 www.mbprojects.com
 +353 86 349 0965

PROJECT
**NEW DWELLING & GARAGE AT;
 ERRA TD, CLONDRA,
 CO. ROSCOMMON**

CLIENT
AIDIN HEGARTY & OWEN WALLACE


GENERAL NOTES :

A. THIS DRAWING IS THE COPYRIGHT © PROPERTY OF MURTAGH BUILDING & ENGINEERING LTD. IT IS A CONFIDENTIAL DOCUMENT AND MUST NOT BE COPIED, USED OR ITS CONTENTS DIVULGED WITHOUT PRIOR WRITTEN PERMISSION.

B. ALL DIMENSIONS ARE IN MILLIMETERS AND LEVELS METERS. DO NOT SCALE FROM THIS DRAWING.

C. ALL WORKS TO BE CARRIED OUT IN ACCORDANCE WITH CURRENT BUILDING REGULATIONS.

LEGEND / KEY PLAN

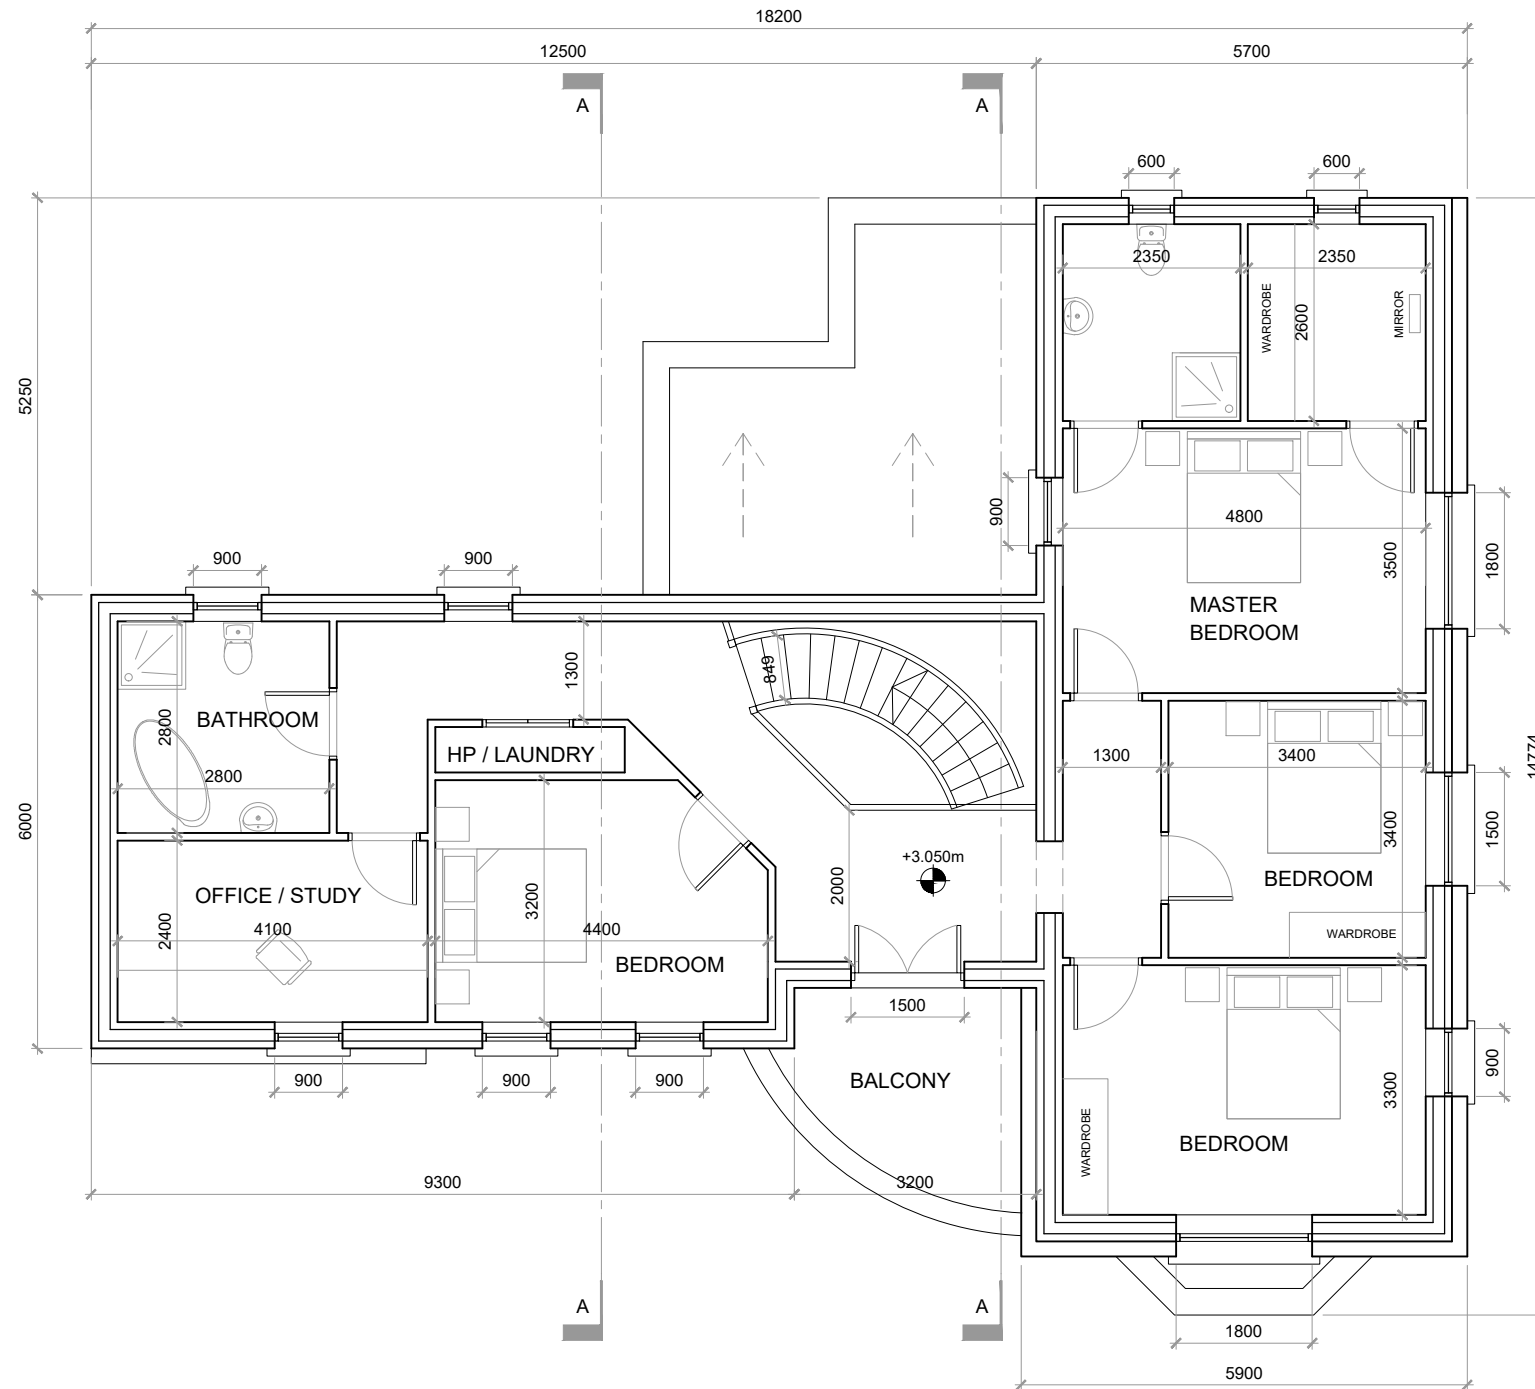

FIRST FLOOR PLAN
 SCALE: 1:100@ A3

REV	DATE	DESCRIPTION	BY



STATUS
PLANNING PERMISSION

SHEET TITLE
PROPOSED FIRST FLOOR PLAN

DRAWN	CHK	REVISION
JM	JM	
DATE	SCALE	
01.10.2021	1:100@A3	
PROJECT NUMBER	DRAWING NUMBER	
21.030	205	

DRAFT PLANNING

PROJECT
**NEW DWELLING & GARAGE AT;
ERRA TD, CLONDRA,
CO. ROSCOMMON**

CLIENT
AIDIN HEGARTY & OWEN WALLACE

- GENERAL NOTES :
- A. THIS DRAWING IS THE COPYRIGHT © PROPERTY OF MURTAGH BUILDING & ENGINEERING LTD. IT IS A CONFIDENTIAL DOCUMENT AND MUST NOT BE COPIED, USED OR ITS CONTENTS DIVULGED WITHOUT PRIOR WRITTEN PERMISSION.
 - B. ALL DIMENSIONS ARE IN MILLIMETERS AND LEVELS METERS. DO NOT SCALE FROM THIS DRAWING.
 - C. ALL WORKS TO BE CARRIED OUT IN ACCORDANCE WITH CURRENT BUILDING REGULATIONS.

LEGEND / KEY PLAN

REV	DATE	DESCRIPTION	BY
-	-	-	-

ISSUE / REVISION

PRODUCED BY



STATUS

PLANNING PERMISSION

SHEET TITLE

**PROPOSED FRONT
& REAR ELEVATIONS**

DRAWN	CHK	REVISION
JM	JM	-
DATE	SCALE	
01.10.2021	1:100@A3	
PROJECT NUMBER	DRAWING NUMBER	
21.030	206	



FRONT ELEVATION (SOUTH WEST)
SCALE: 1:100@ A3



SIDE ELEVATION (SOUTH EAST)
SCALE: 1:100@ A3

DRAFT PLANNING

PROJECT
**NEW DWELLING & GARAGE AT;
ERRA TD, CLONDRA,
CO. ROSCOMMON**

CLIENT
AIDIN HEGARTY & OWEN WALLACE

- GENERAL NOTES :
- A. THIS DRAWING IS THE COPYRIGHT © PROPERTY OF MURTAGH BUILDING & ENGINEERING LTD. IT IS A CONFIDENTIAL DOCUMENT AND MUST NOT BE COPIED, USED OR ITS CONTENTS DIVULGED WITHOUT PRIOR WRITTEN PERMISSION.
 - B. ALL DIMENSIONS ARE IN MILLIMETERS AND LEVELS METERS. DO NOT SCALE FROM THIS DRAWING.
 - C. ALL WORKS TO BE CARRIED OUT IN ACCORDANCE WITH CURRENT BUILDING REGULATIONS.

LEGEND / KEY PLAN



SIDE ELEVATION (SOUTH EAST)
SCALE: 1:100@ A3



SIDE ELEVATION (NORTH WEST)
SCALE: 1:100@ A3

DRAFT PLANNING

REV	DATE	DESCRIPTION	BY
-			

ISSUE / REVISION

PRODUCED BY




STATUS

PLANNING PERMISSION

SHEET TITLE

PROPOSED SIDE ELEVATIONS

DRAWN	CHK	REVISION
JM	JM	
DATE	SCALE	
01.10.2021	1:100@A3	
PROJECT NUMBER	DRAWING NUMBER	
21.030	207	

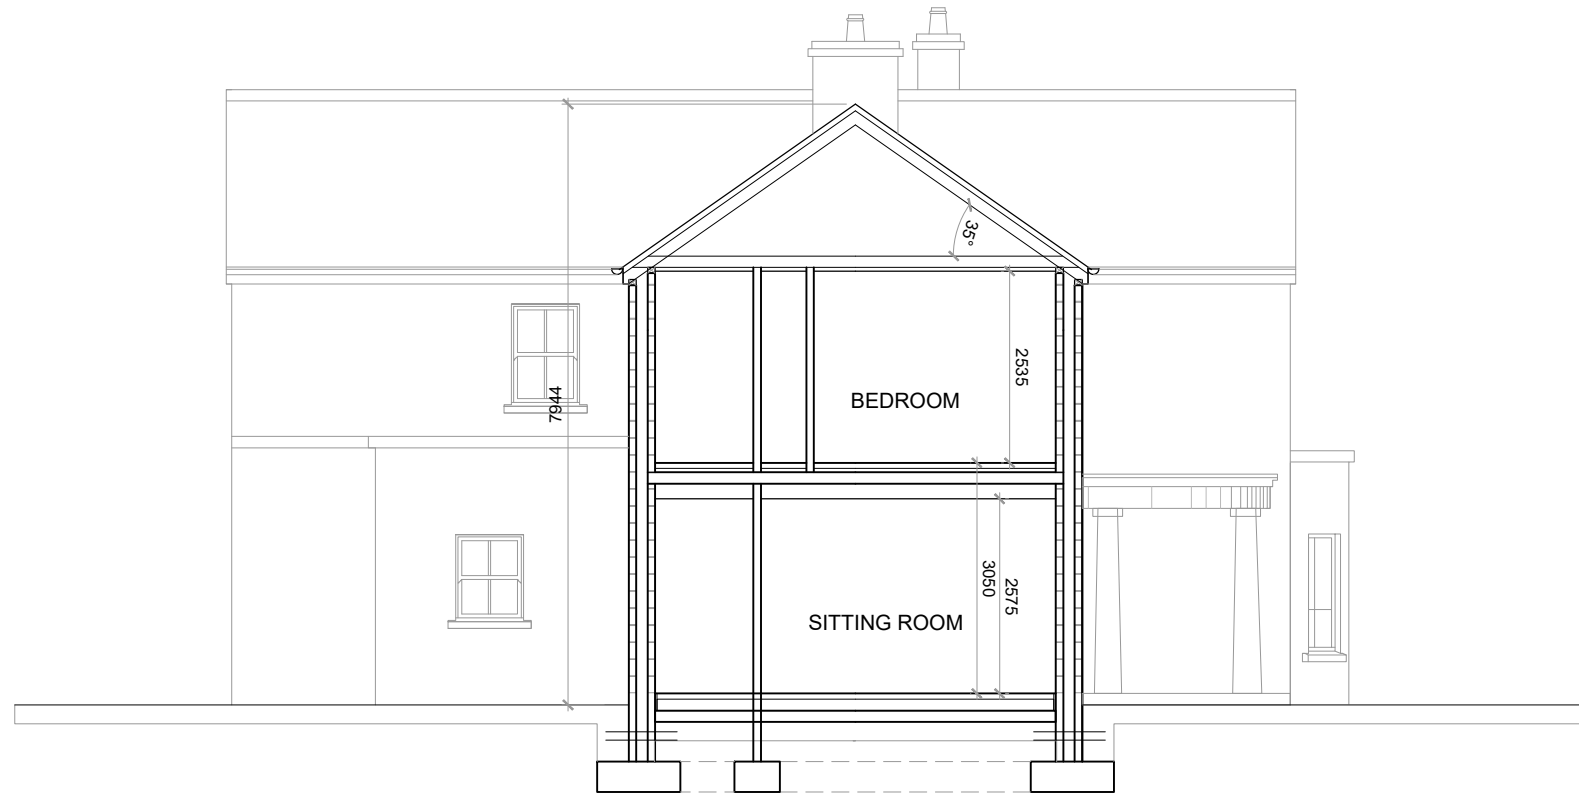

CROSS SECTION A-A
SCALE: 1:100@ A3

PROJECT
**NEW DWELLING & GARAGE AT;
ERRA TD, CLONDRA,
CO. ROSCOMMON**

CLIENT
AIDIN HEGARTY & OWEN WALLACE

- GENERAL NOTES :
- A. THIS DRAWING IS THE COPYRIGHT © PROPERTY OF MURTAGH BUILDING & ENGINEERING LTD. IT IS A CONFIDENTIAL DOCUMENT AND MUST NOT BE COPIED, USED OR ITS CONTENTS DIVULGED WITHOUT PRIOR WRITTEN PERMISSION.
 - B. ALL DIMENSIONS ARE IN MILLIMETERS AND LEVELS METERS. DO NOT SCALE FROM THIS DRAWING.
 - C. ALL WORKS TO BE CARRIED OUT IN ACCORDANCE WITH CURRENT BUILDING REGULATIONS.

LEGEND / KEY PLAN

REV	DATE	DESCRIPTION	BY
-			

ISSUE / REVISION

PRODUCED BY

STATUS
PLANNING PERMISSION

SHEET TITLE
PROPOSED CROSS SECTIONS

DRAWN JM	CHK JM	REVISION
DATE 01.10.2021	SCALE 1:100@A3	
PROJECT NUMBER 21.030	DRAWING NUMBER 208	-

DRAFT PLANNING