


South Elevation (Front)
Scale 1:50

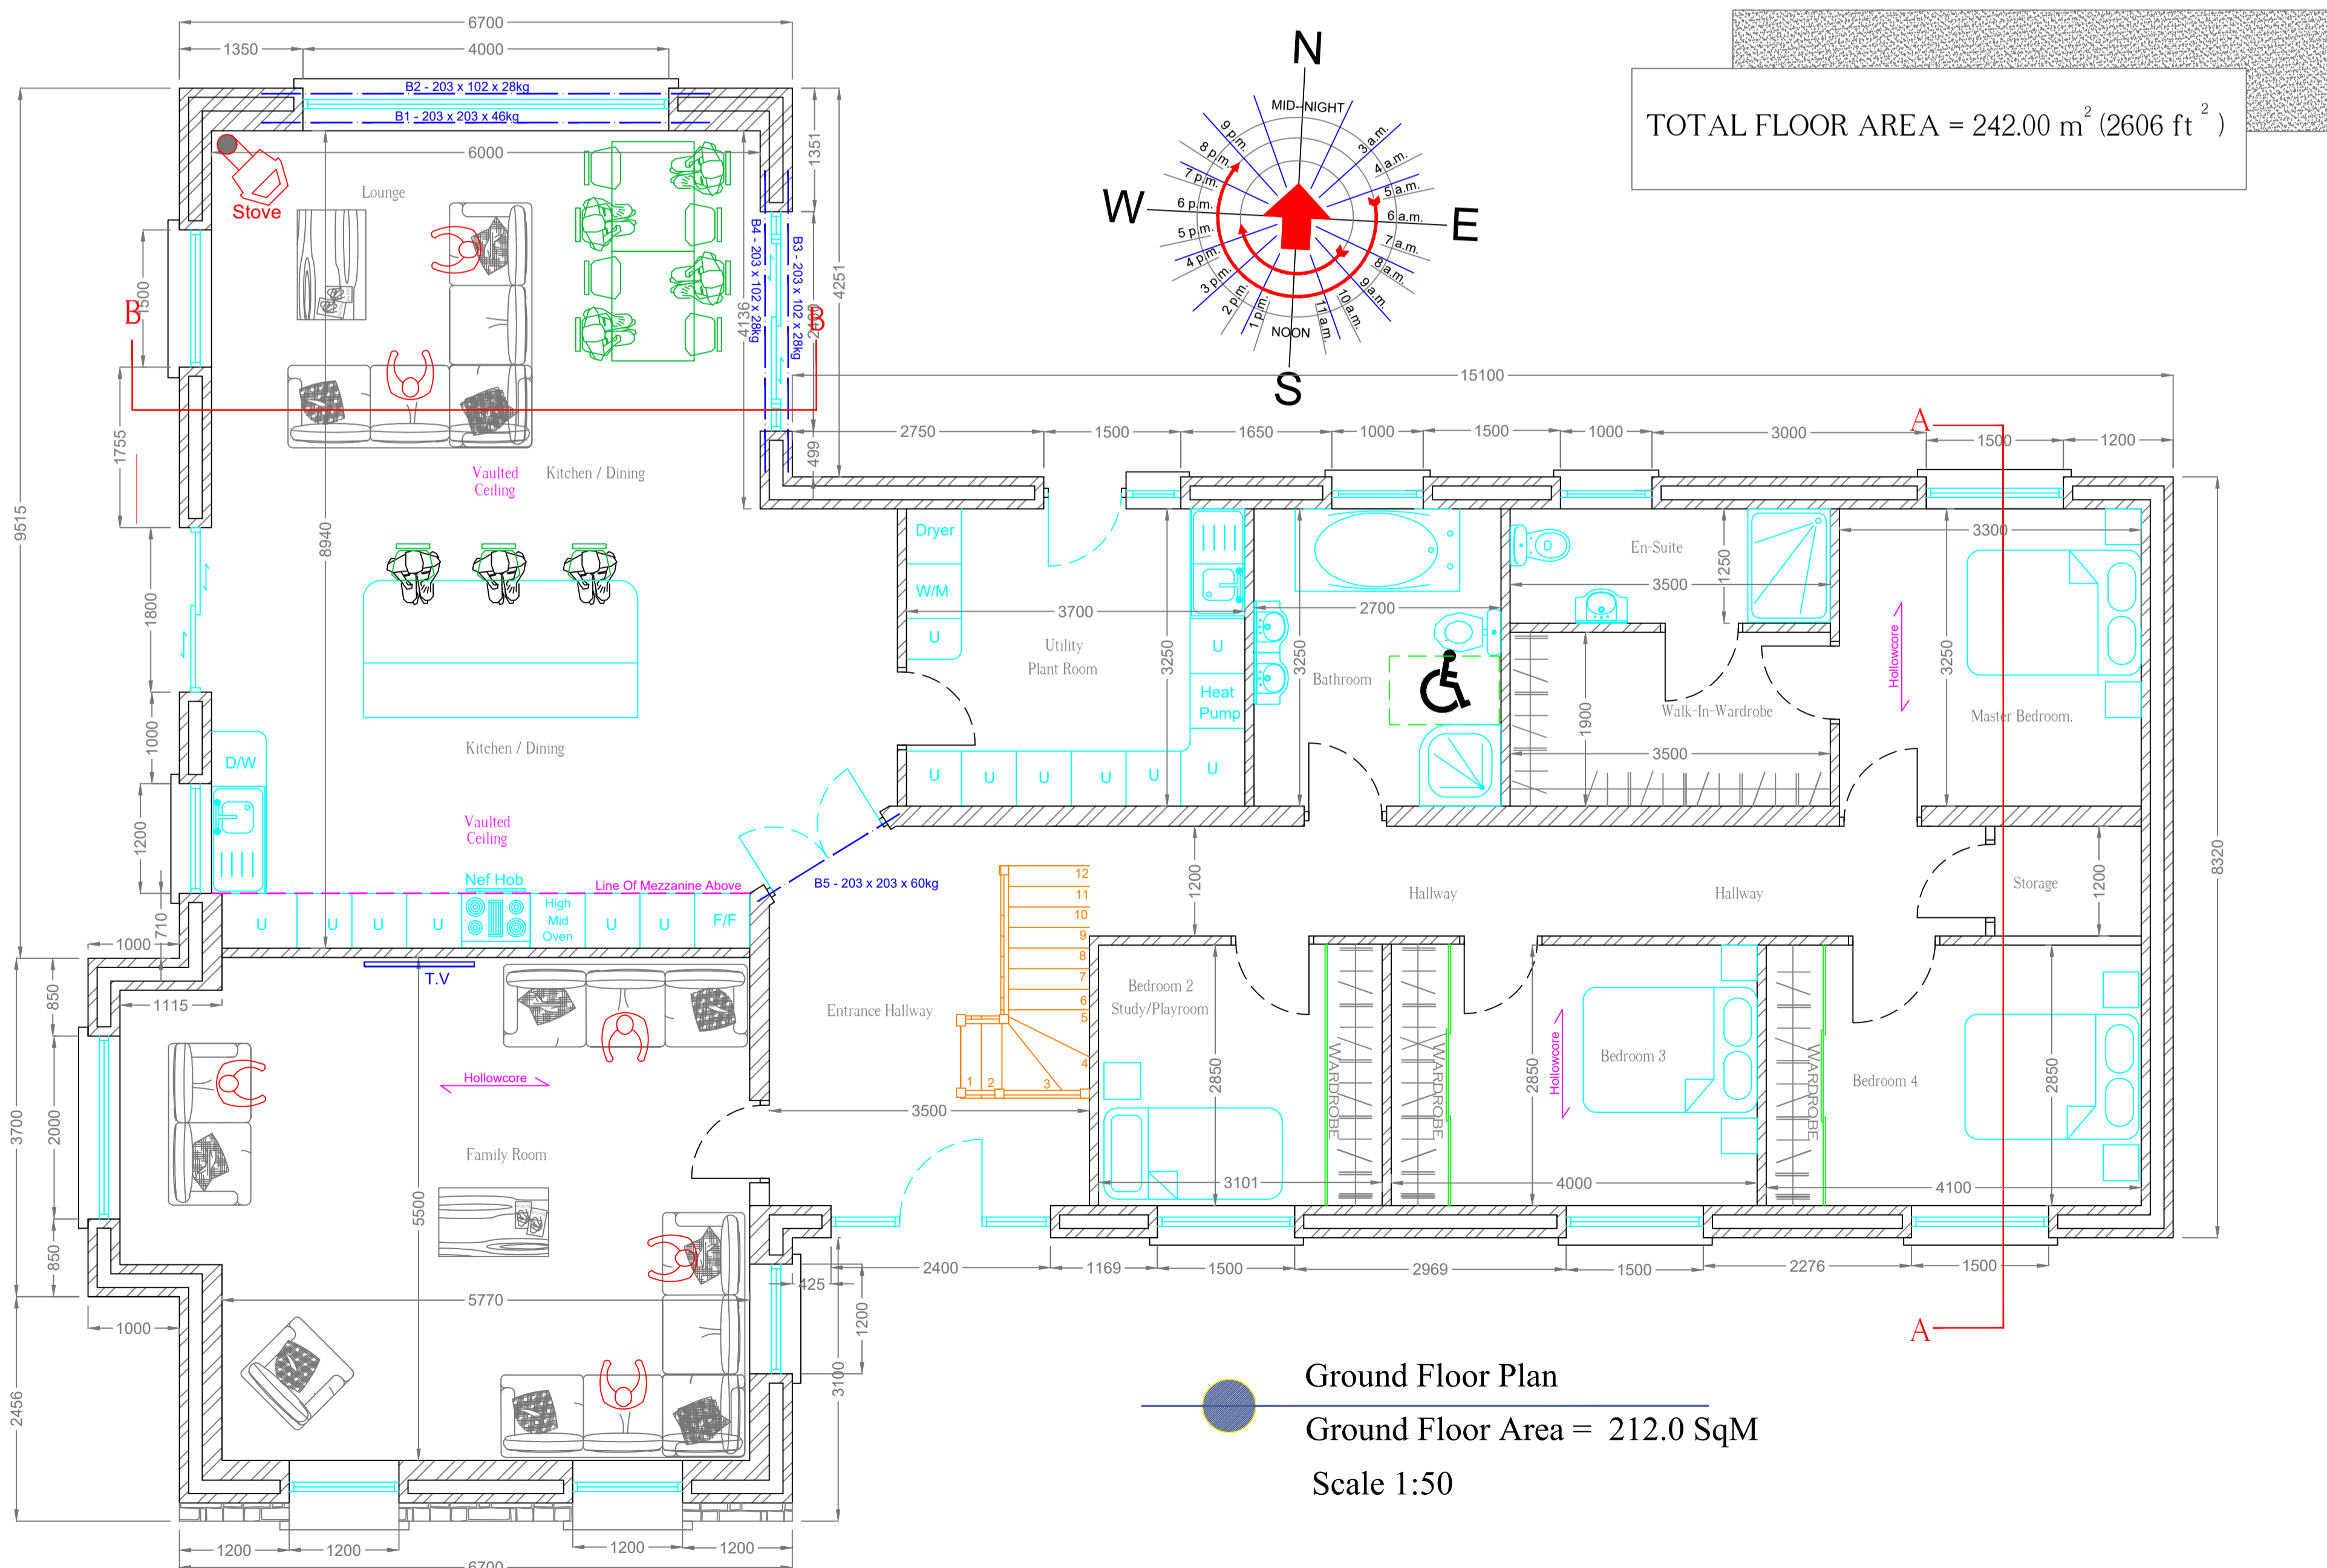

Ground Floor Plan
Ground Floor Area = 212.0 SqM
Scale 1:50

Gerard Hanniffy
Consultant Civil Engineer.

orantown centre,
oranmore,
galway,
rep. of ireland.
p +353-87-6679046
e-mail: gerry@westcon.ie

Client	Kevin & Maria Glennon		
Project	New Dwelling House.		
Location	Castlegar Village, Galway.		
Drawing	Front Elevation & Ground Floor Plan		
Scale	1:50	Date	12/11/2021
		Dwg.No.	20/597-01