

ALL DIMENSIONS TO BE CHECKED ON SITE BY MAIN CONTRACTOR PRIOR TO CONSTRUCTION. MAIN CONTRACTOR RESPONSIBLE FOR SET-OUT

Draft - not for construction

Do not scale drawing use figured dimensions only

All discrepancies to be reported to architect


The contractor is responsible for checking all levels and dimensions

All structure to be to structural engineers details

All proprietary items to be installed in accordance with manufactures instructions

Contractor is responsible for the coordination of structure, finishes and services

Area subject to tender

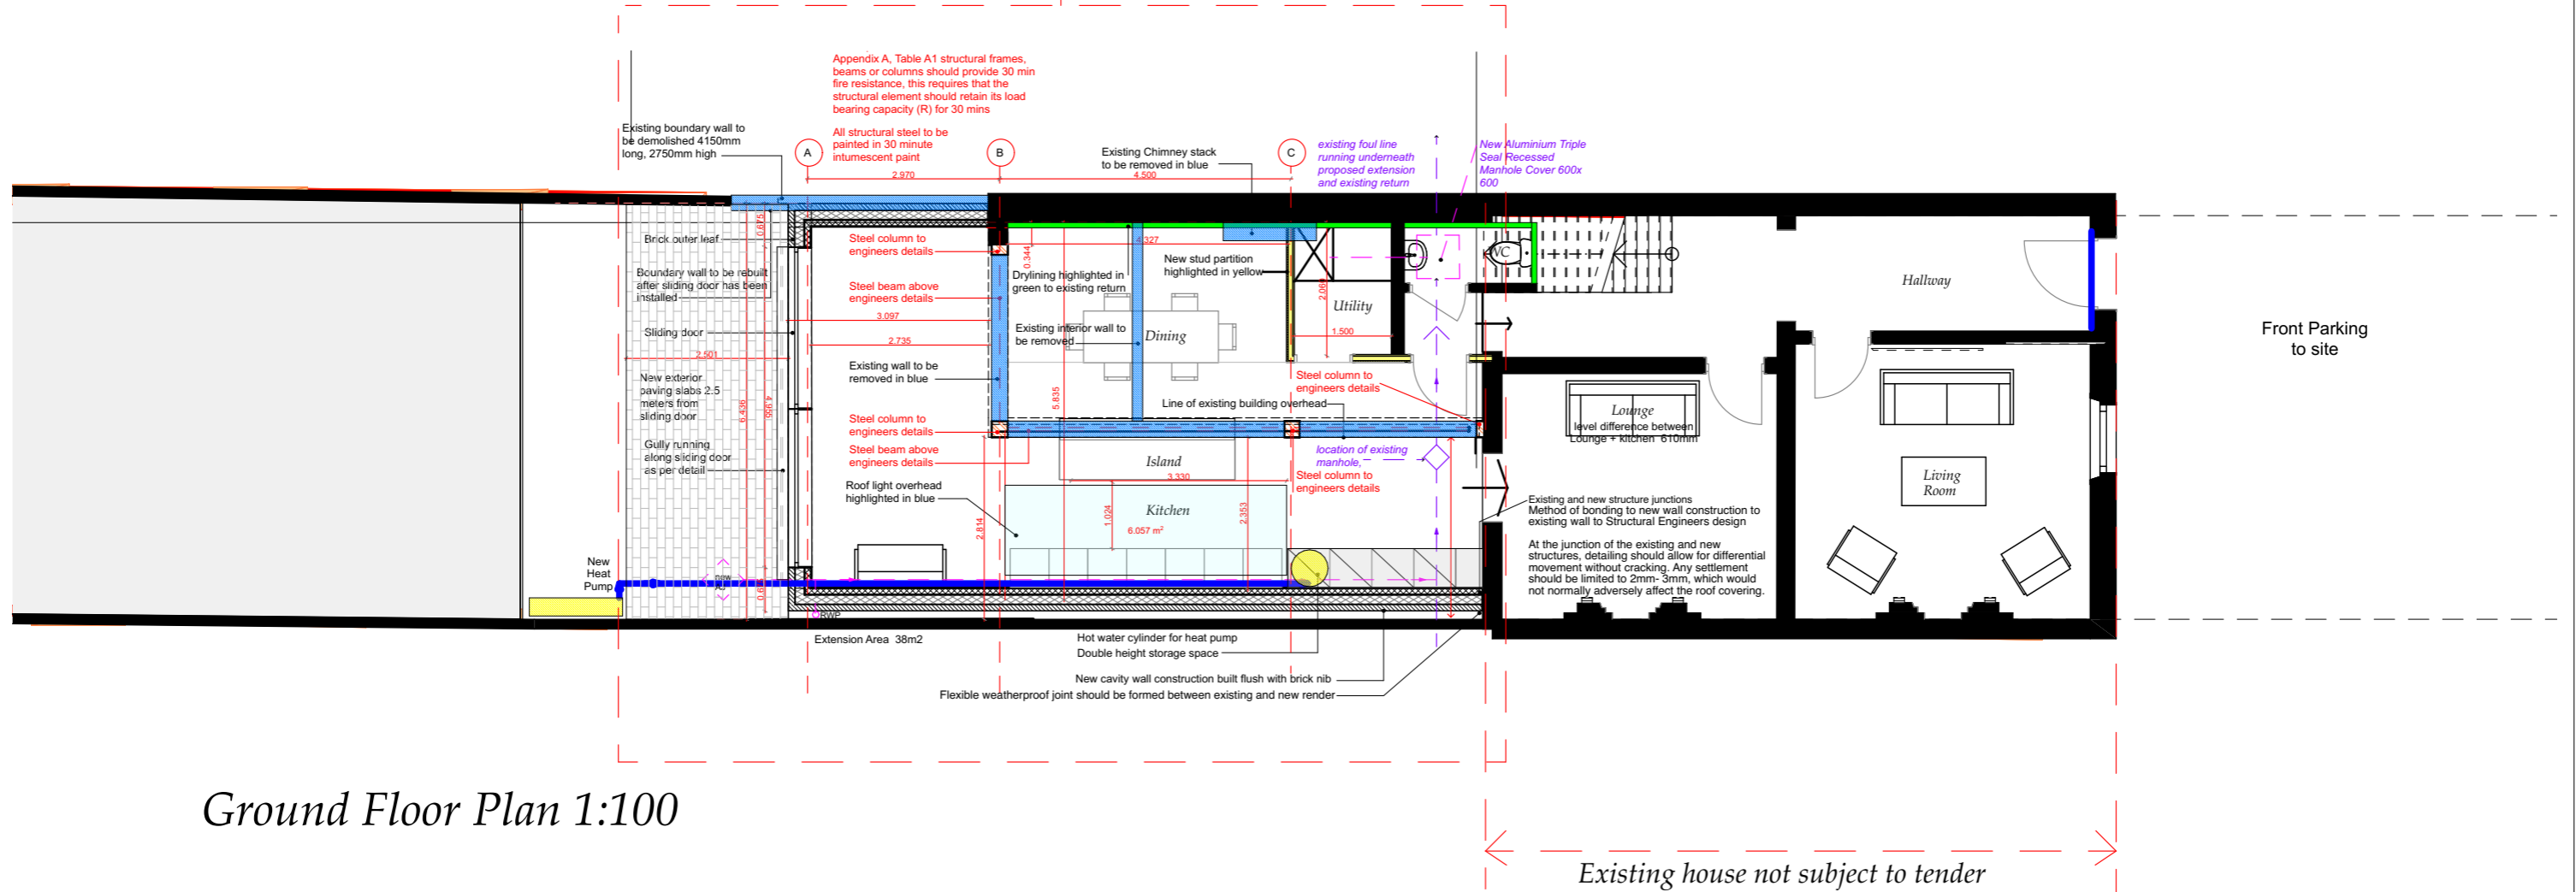

Ground Floor Plan 1:100

THIS DRAWING TO BE READ IN CONJUNCTION WITH RELEVANT CONSULTANTS DRAWINGS - NOTIFY ARCHITECTS OF ANY DISCREPANCIES - CHECK DIMENSIONS ON-SITE - USE FIGURE DIMENSIONS ONLY - COPYRIGHT RESERVED FOR JACK O KELLY ARCHITECT



Jack O Kelly Architect

Layout ID: 01
 Project: 152 Clonliffe Road, Drumcondra
 Drawing Name: Ground Floor plan - 1.100

Scale: As shown
 Job No: 20-06
 Series: Tender - Draft
 Date: June 2021
 Status: