


13/06/23. HPH/MS

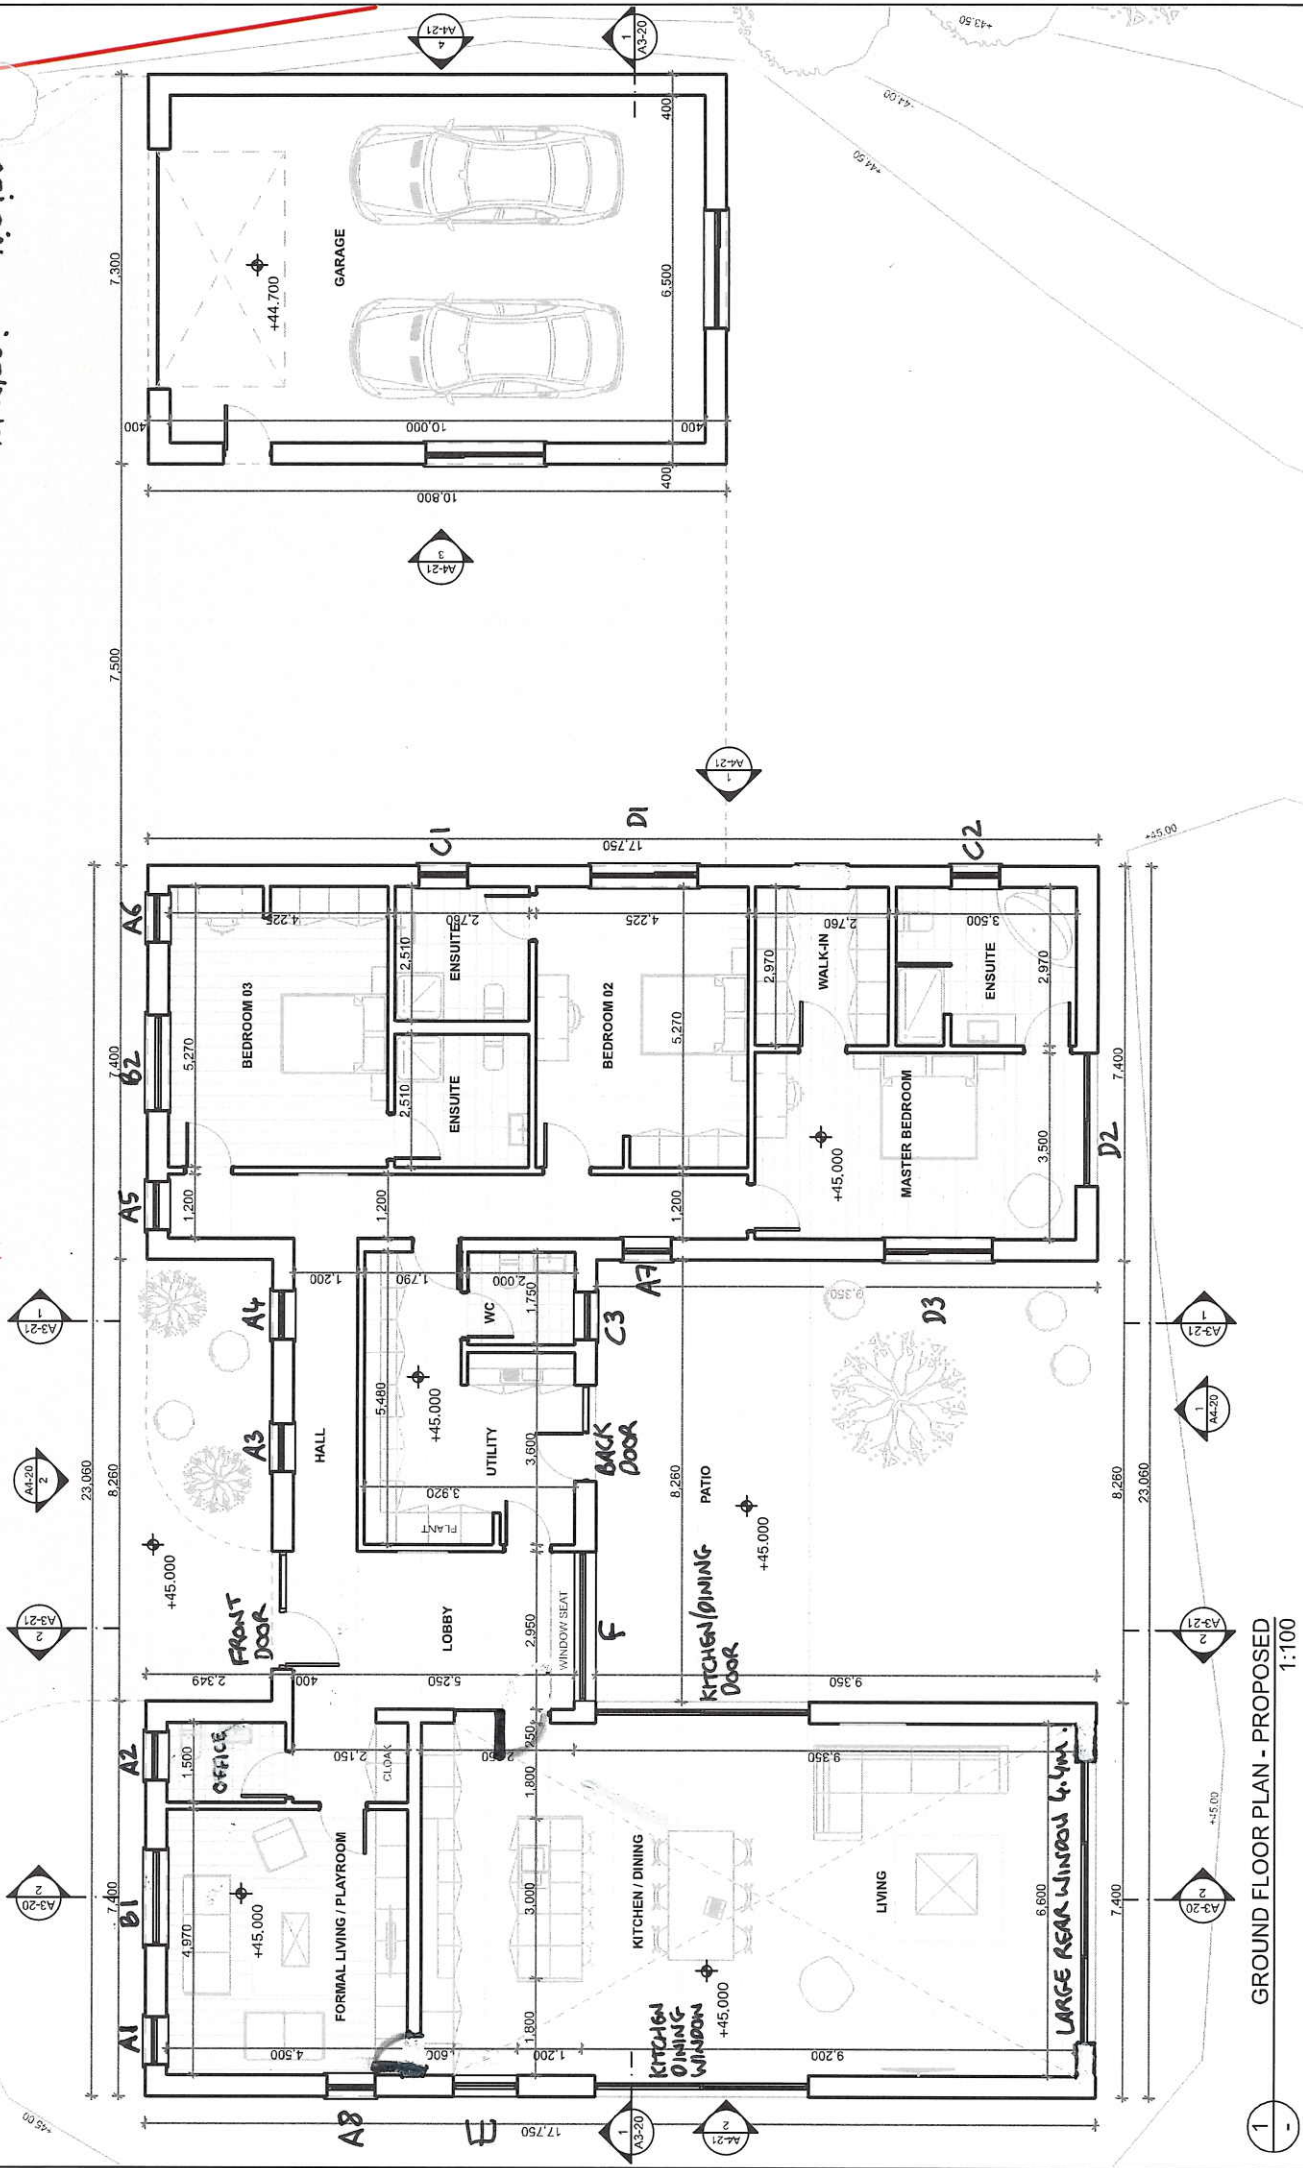

GROUND FLOOR PLAN - PROPOSED
1:100

REVISION	STAGE	DATE	NOTES
PL	PLANNING	NOV 2021	ISSUED FOR PLANNING

5 SURVEY 4 PLANNING 3 SKETCH 2 TENDER 1 REFER/INFC	5 CONSTRUCTION 4 F. REFER/INFC 3 F. REFER/INFC 2 F. REFER/INFC 1 F. REFER/INFC	5 FIGURED DIMENSIONS ONLY TO BE MATCHED WITH DRAWING - ALL DIMENSIONS TO BE CHECKED ON SITE 4 DIMENSIONS TO BE BROUGHT TO THE ATTENTION OF THE CLIENT PRIOR TO COMMENCEMENT OF WORK.
--	--	---

CLIENT GAVIN DOHENY ARCHITECTURE T: 085-1981714 E: gavin@doheny.com	PROJECT TITLE NEW DWELLING HOUSE LUGHANADORE (MUNSTER), CO. DUBLIN, IRELAND	DRAWING TITLE GROUND FLOOR PLAN - PROPOSED
CLIENT THOMAS GLENN & BRIDGEMAN GORDON	DATE 13/11/2021	DRAWING NO. PL