



KITCHEN PART PLAN

1:50

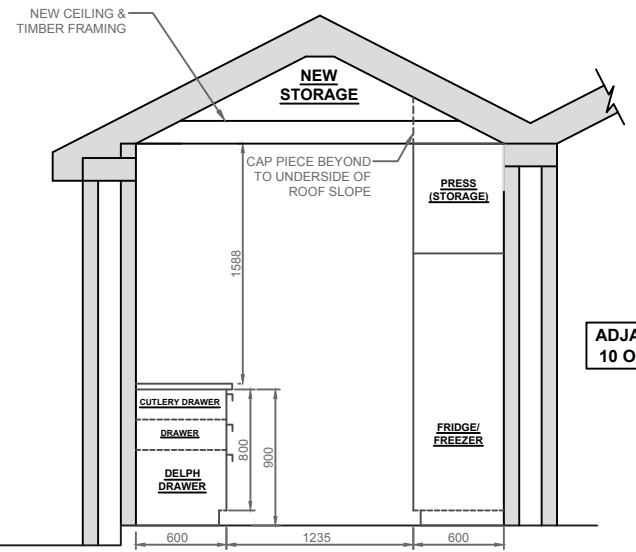


SECTION F - KITCHEN

1:50

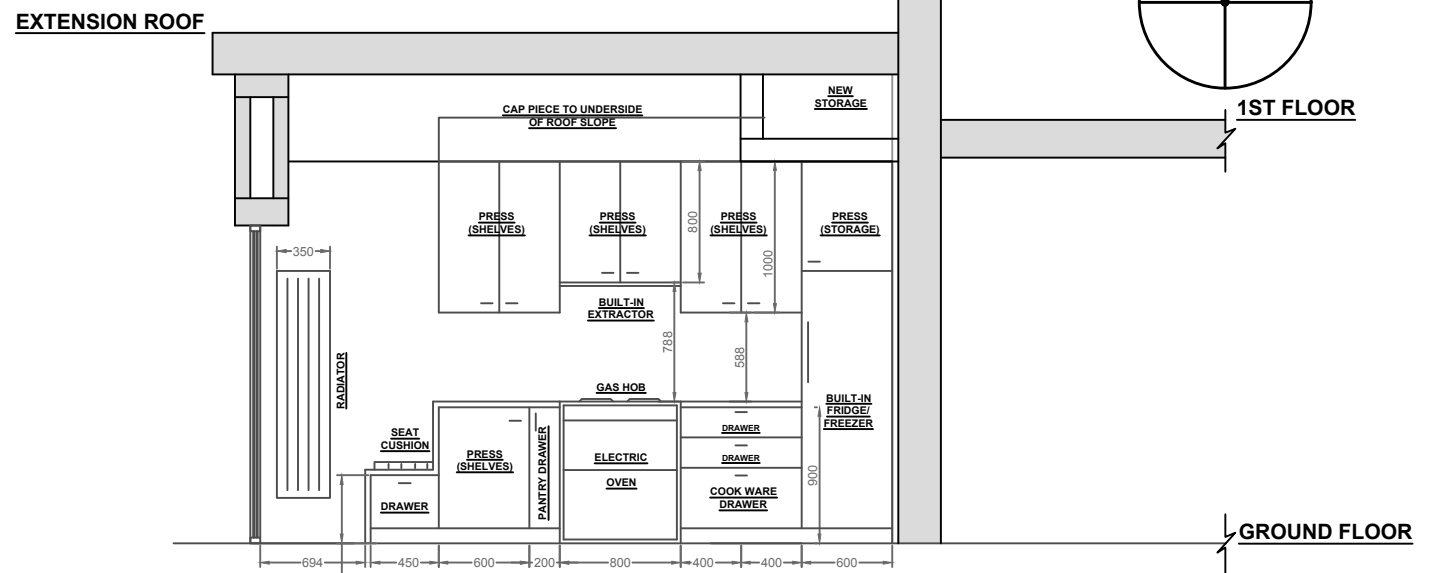


SECTION D - KITCHEN EAST

1:50

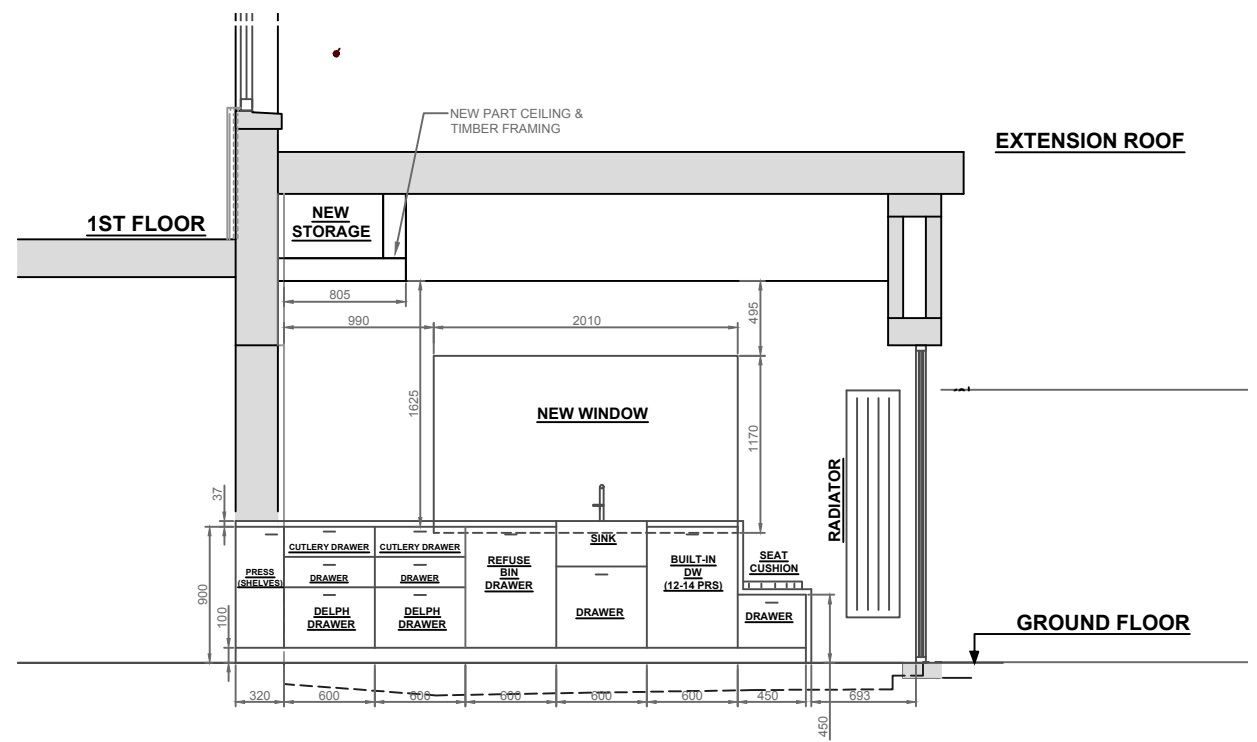

SECTION E - KITCHEN WEST

1:50

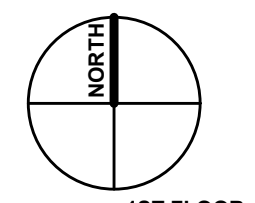

General Notes

No.	Revision/Issue Date

Firm Name and Address

Project Name and Address
 9 O'Donovan Road,
 The Tenters,
 Dublin 8
 D08 A2P0

Project 9 O'D	Sheet A-501 KITCHEN DETAILS
Date Apr 28, 2022	
Scale 1:50 (A3)	