


**Kitchen Elevation**

James Cuskelly & Emma Conneely  
Bovinion,  
Mountbellew,  
Co. Galway  
Scale 1:30 at A4  
30 March 2022

**Elevation Wall 1**

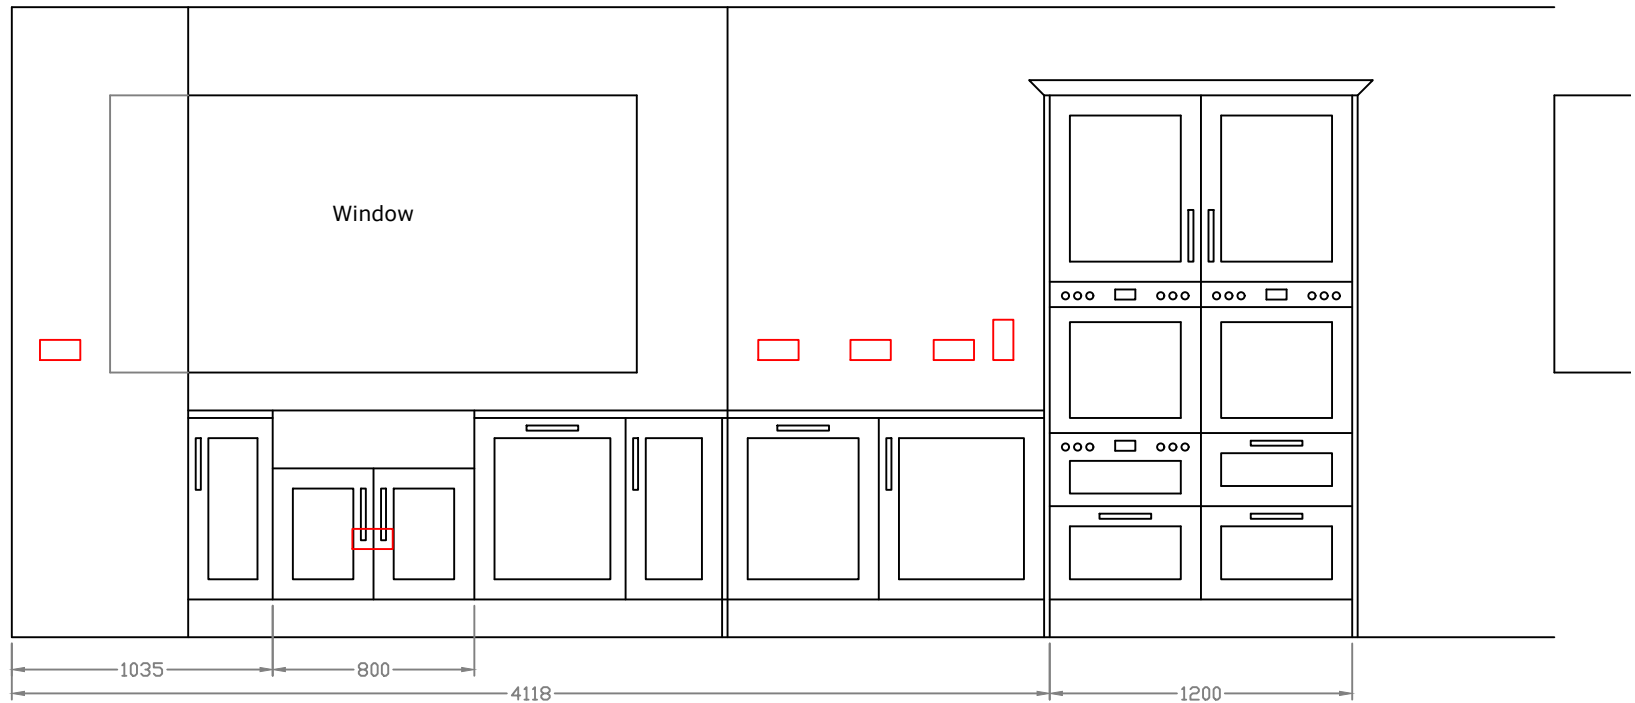

Keep plumbing pipes centered in sink section (800mm wide area shown). Also put dishwasher socket here. If other low sockets are required they can be put here (for kicker lights for example). Power for Ovens and warming drawer to be brought out to the area shown. Isolators needed for these can be on wall to left of Ovens. Isolator will also be needed for Hob, Extraction and any other power on Island. These can be put on this wall also, discuss with electrician.