

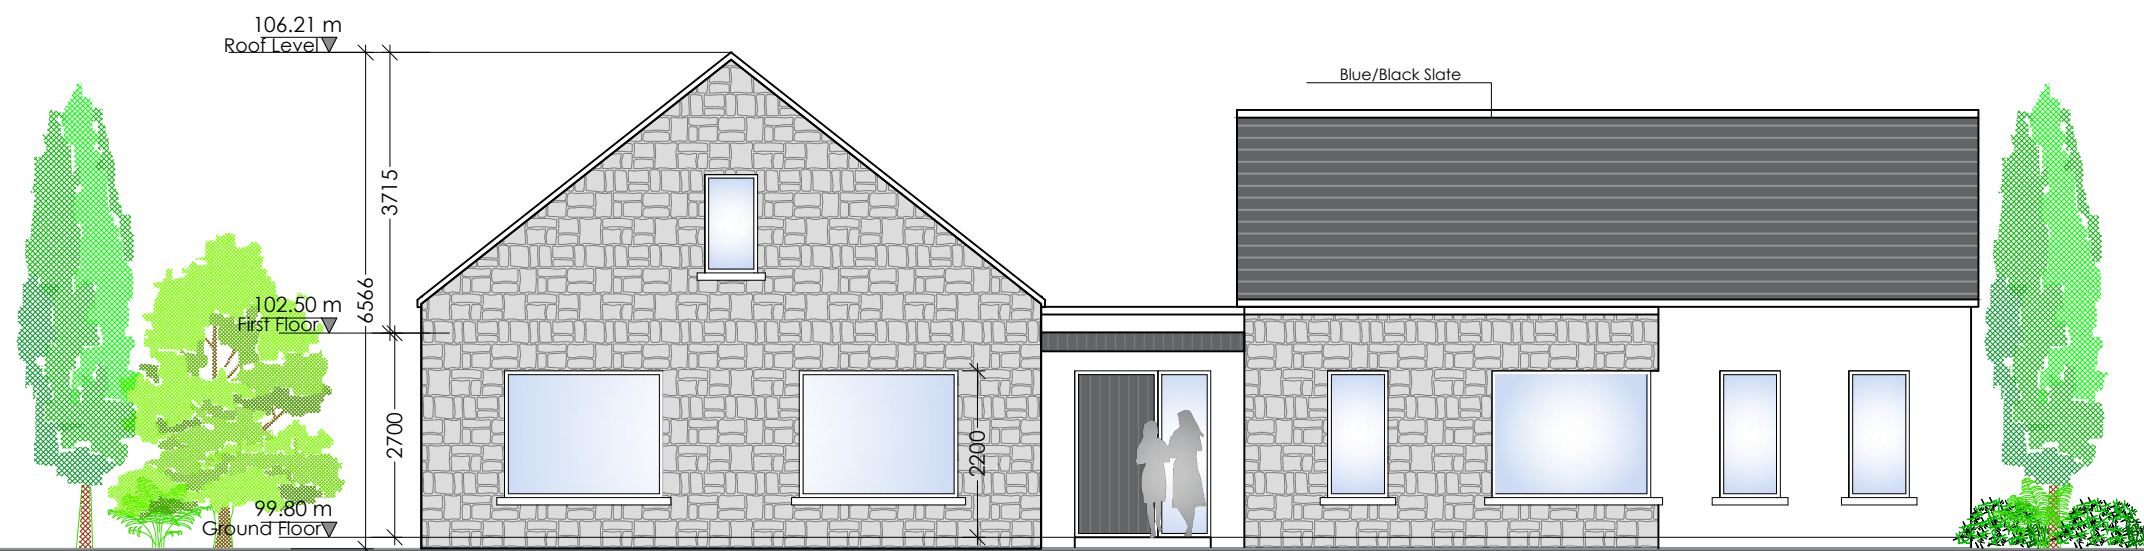


Proposed Plans

Scale 1:100

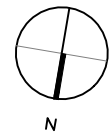

Suite 1 - Unit 17
Claregalway
Corporate Park
Galway
Tel: 0818332200
Fax: (01) 437600
Email: design@corbwell
Web: www.corbwell.ie

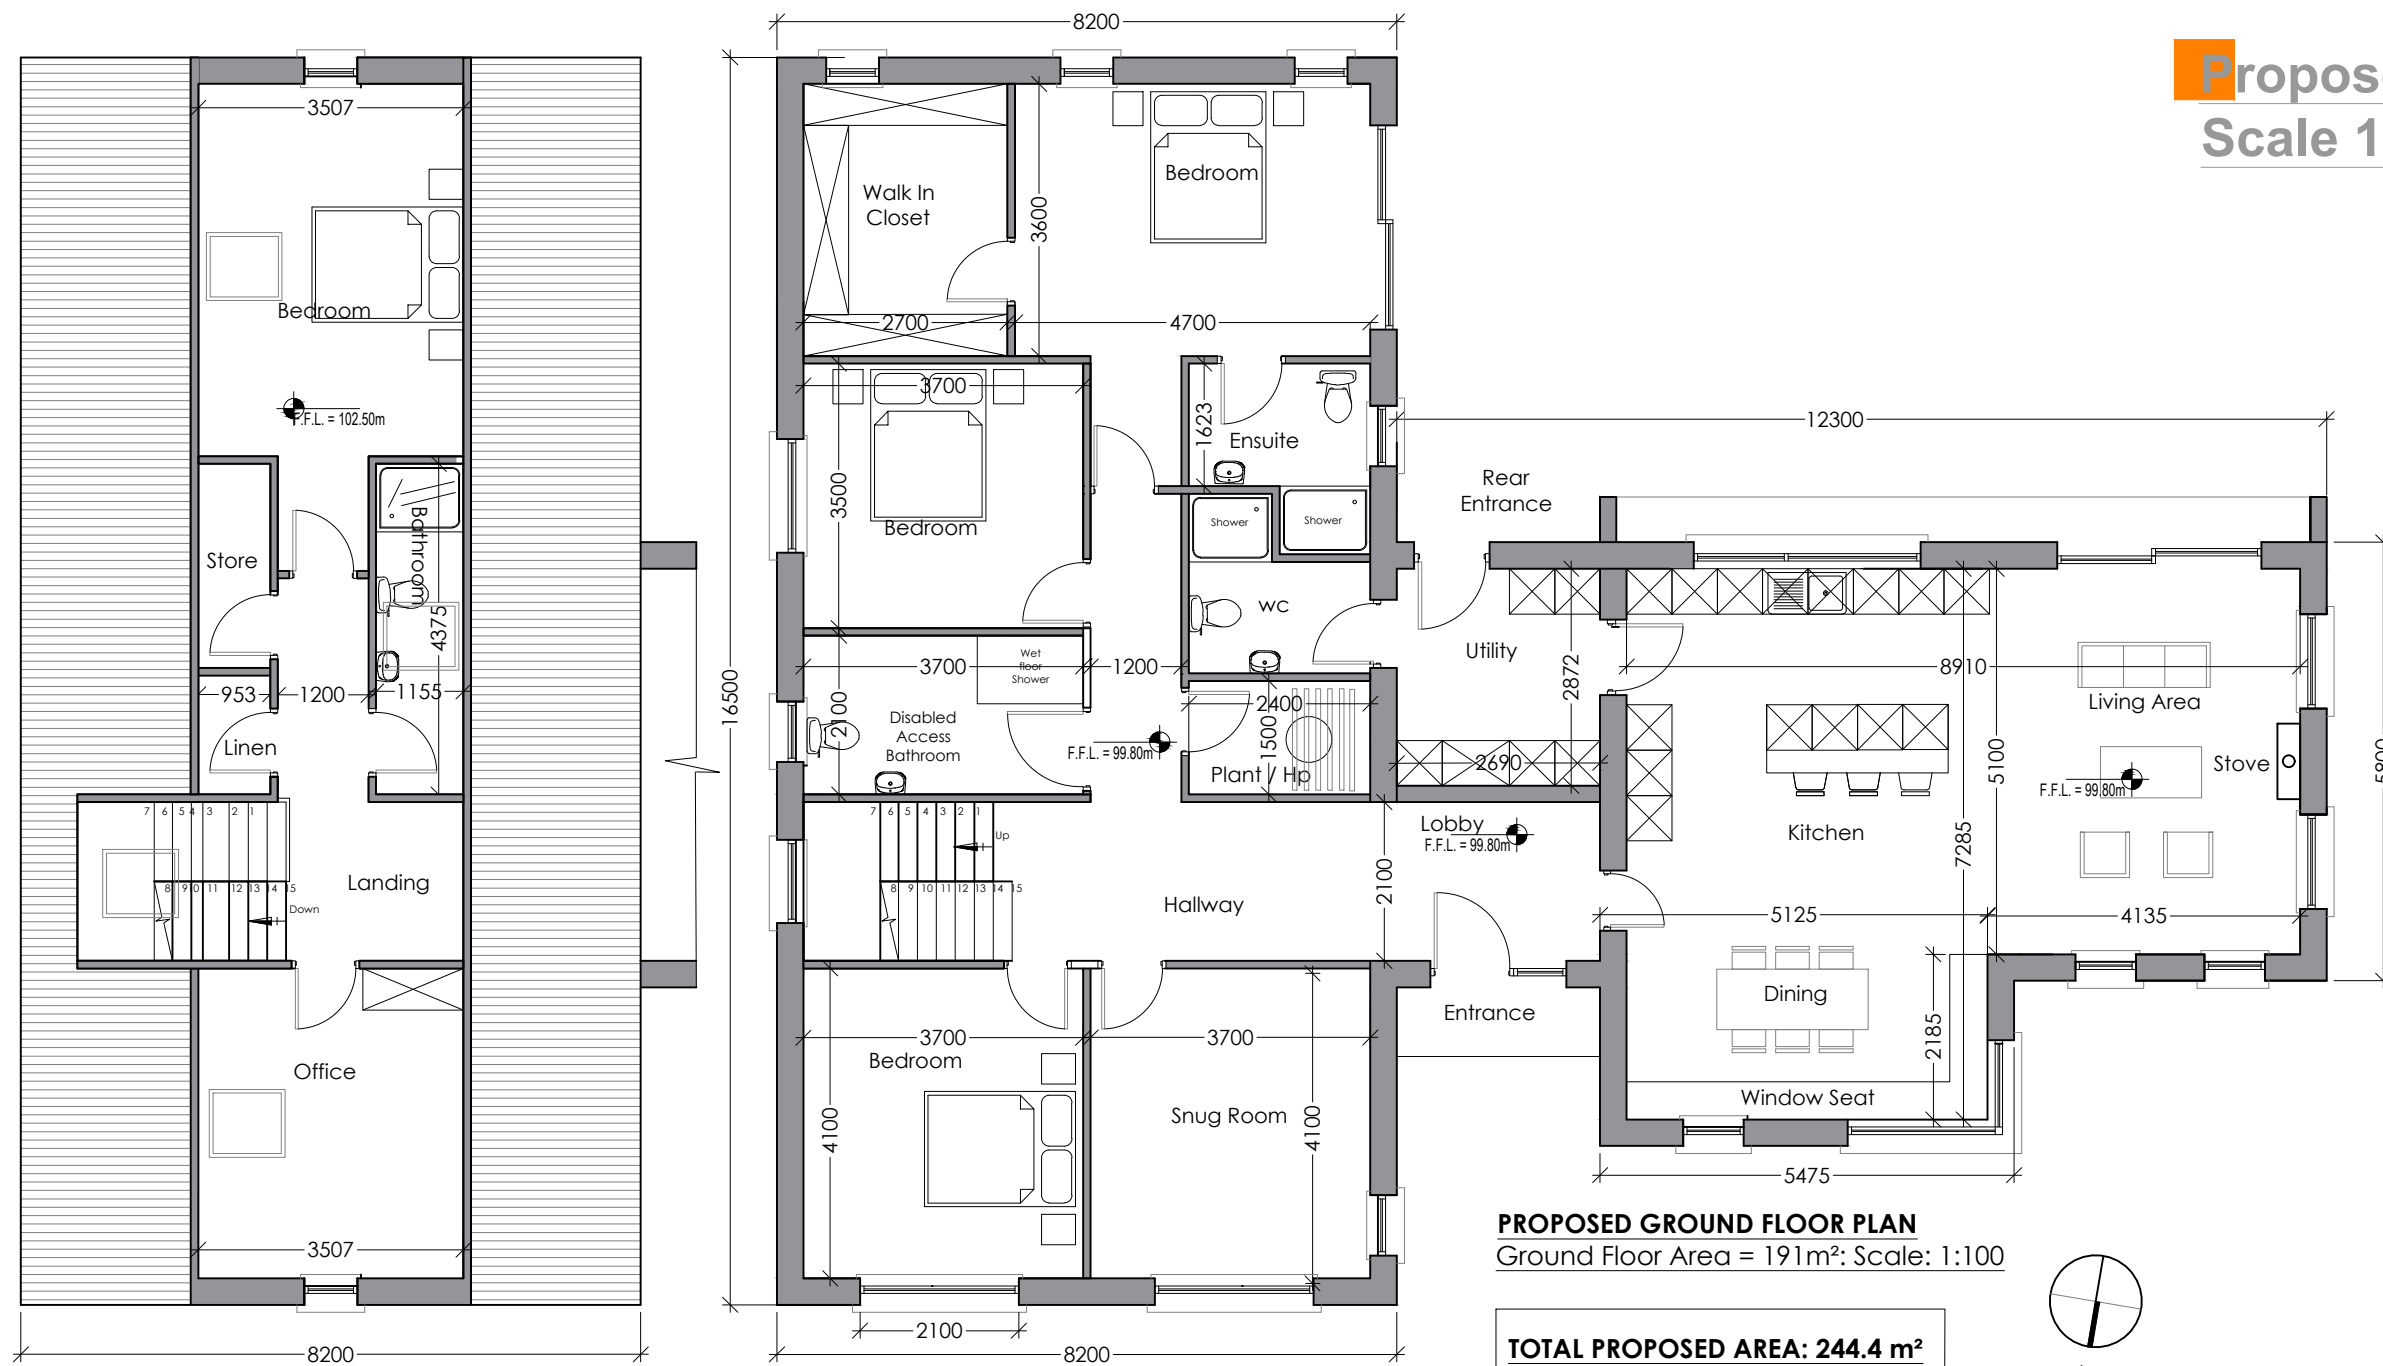

DRAWING FOR PLANNING USE ONLY

PROJECT:	New proposed Dwelling & Garage			
CLIENT:	Valerie Noone, CARNMORE WEST, ORANMORE, GALWAY.			
DRAWN:	DRAWING No.	SCALE:	SHEET:	DATE:
K.Reilly	P - 02	1:100	A3	OCT 2022