


Proposed kitchen 1:25

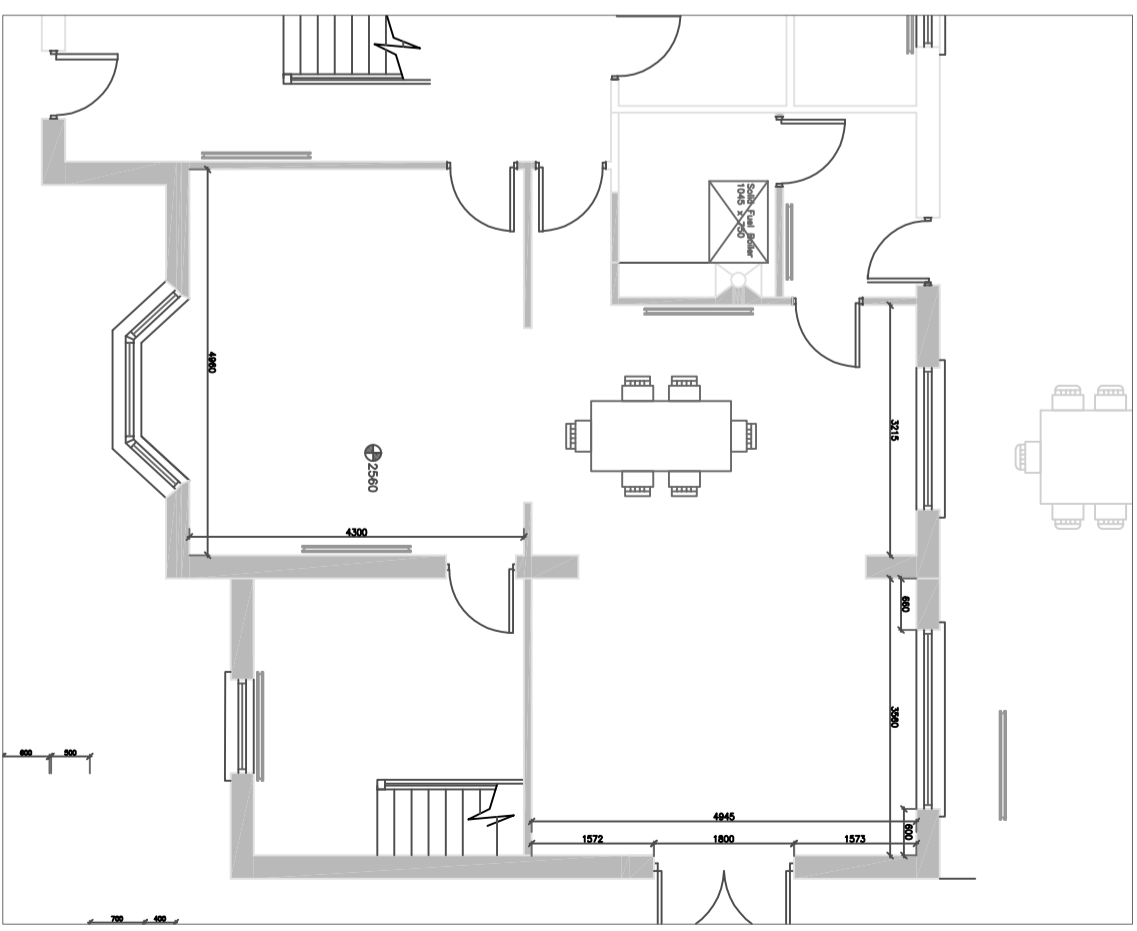

Overall layout 1:100

| | | | | | |
|----------|--|------------------|--|--------------------|--|
| Project: | | Proposed kitchen | | Drawn by: | |
| Address: | | Portan | | Drawing No. | |
| | | | | DWG-02-2020 | |
| | | | | Scale: 1:25 / @ A3 | |
| | | | | Date: March 2020 | |