





Side elevation

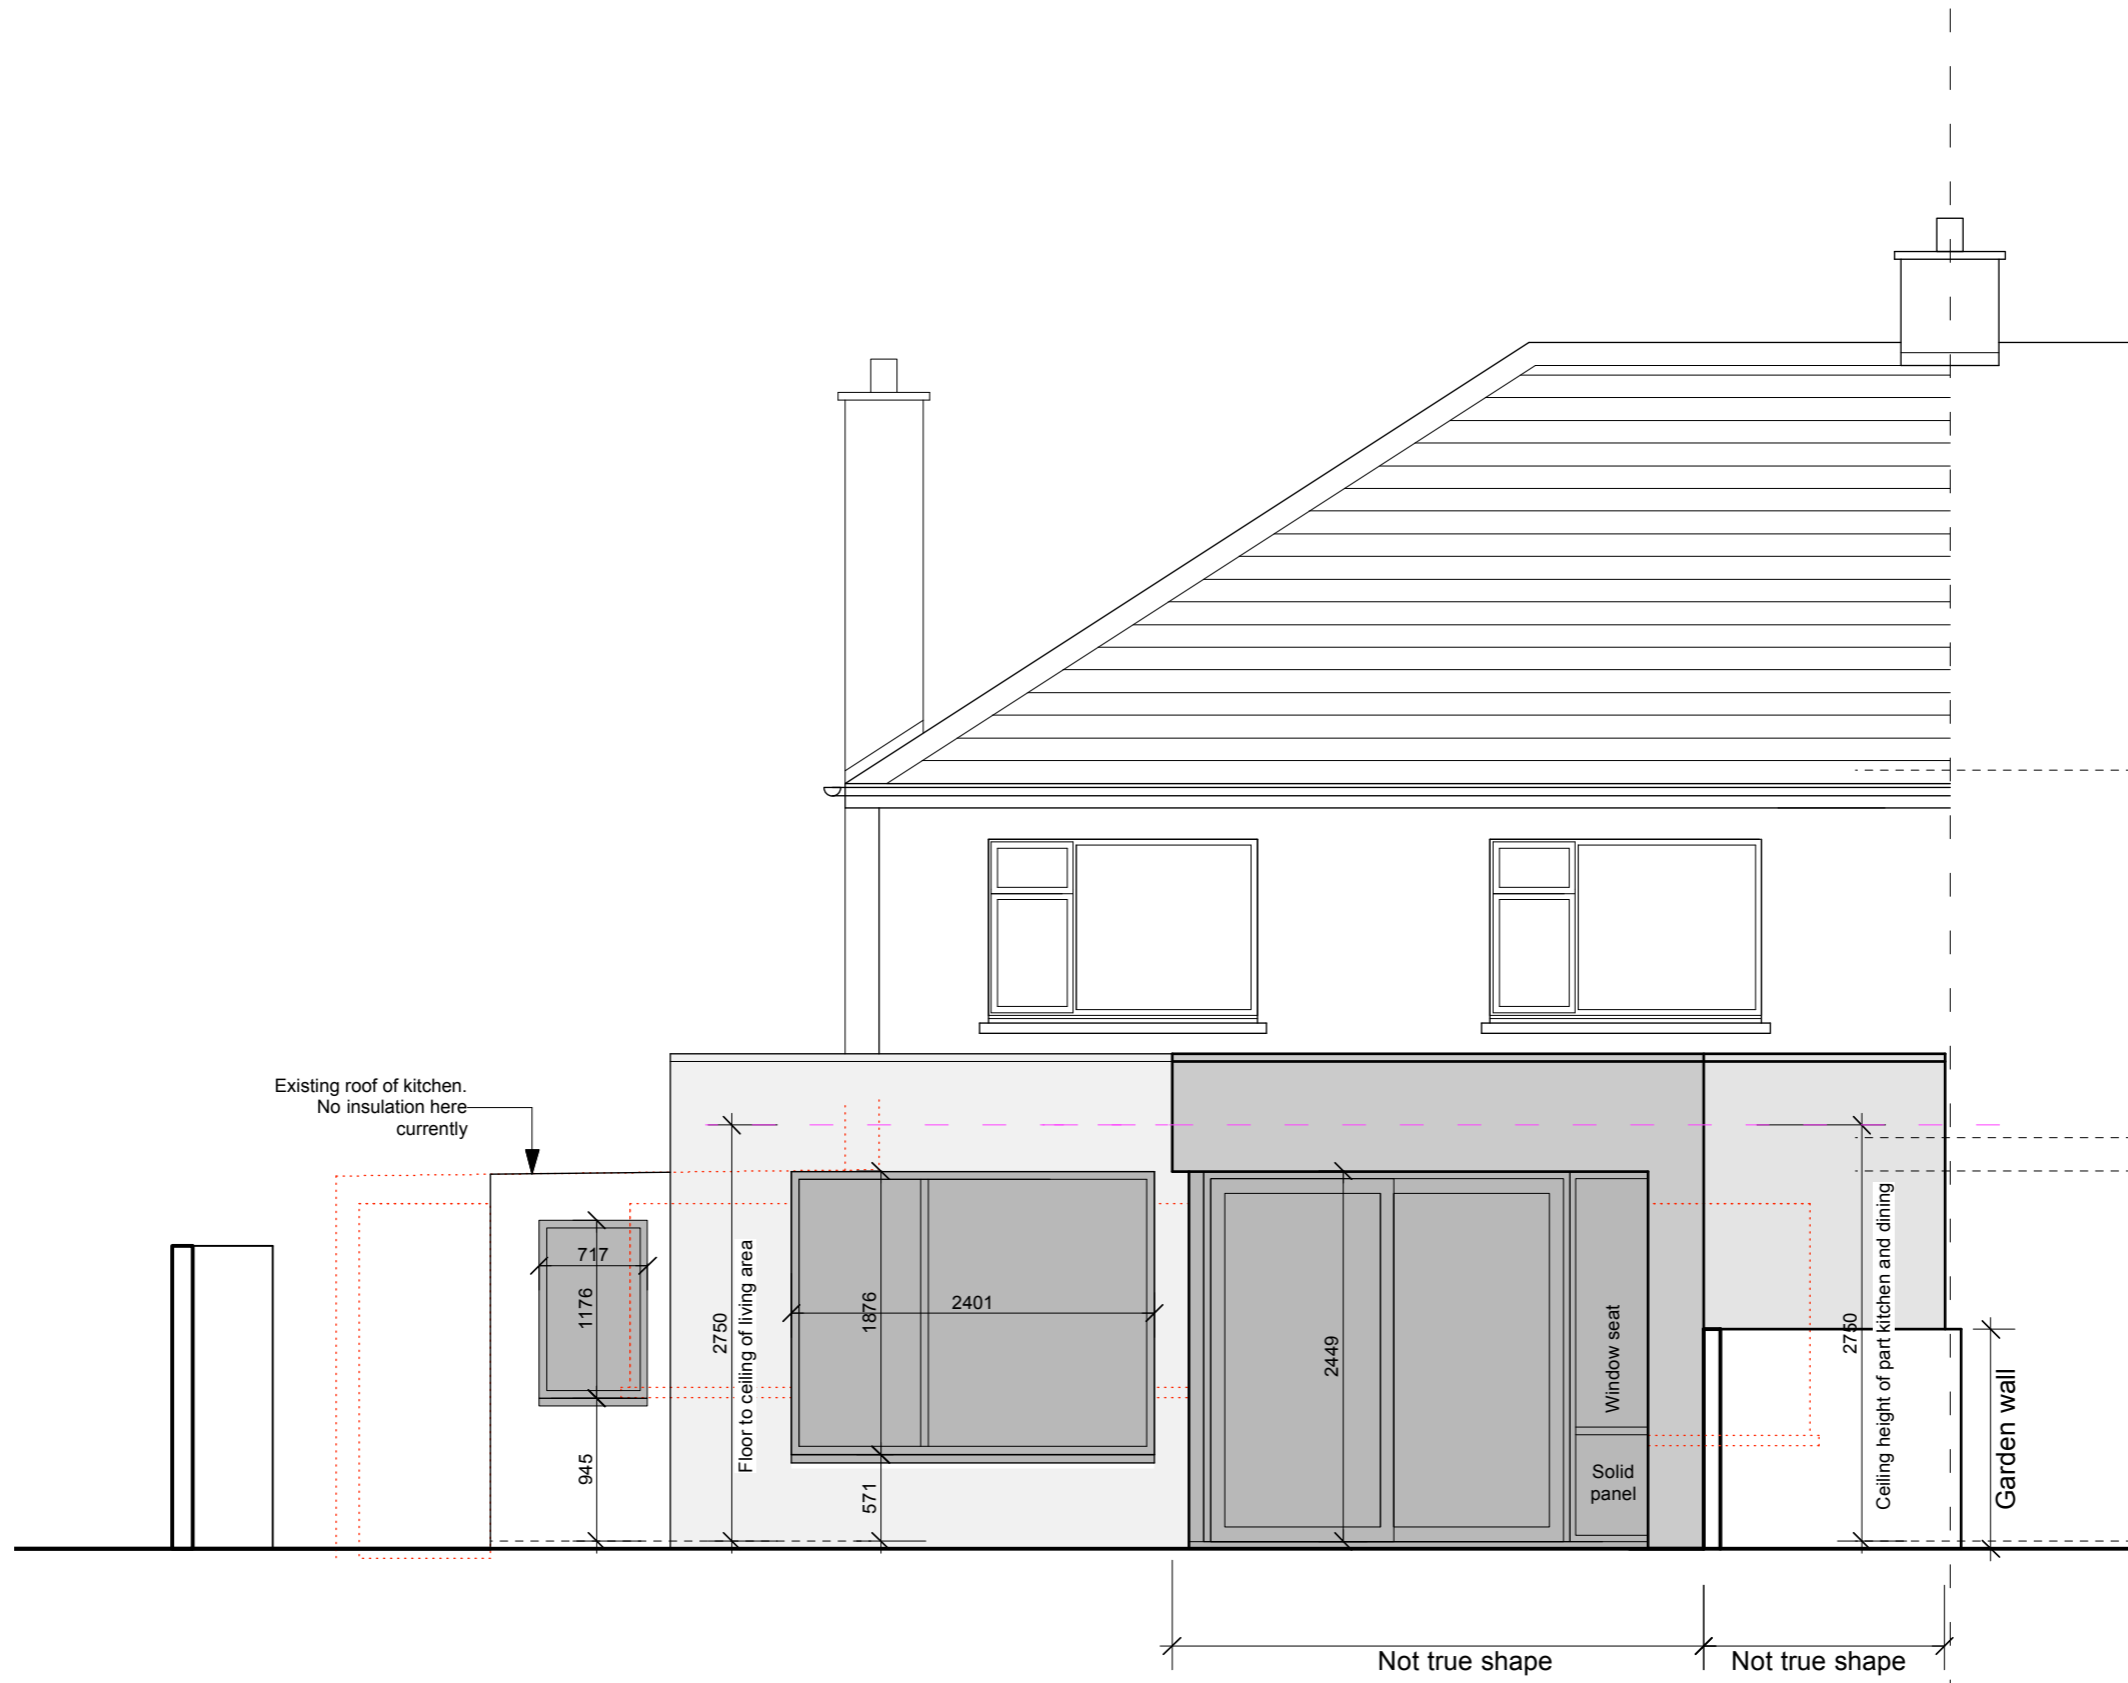

Rear elevation

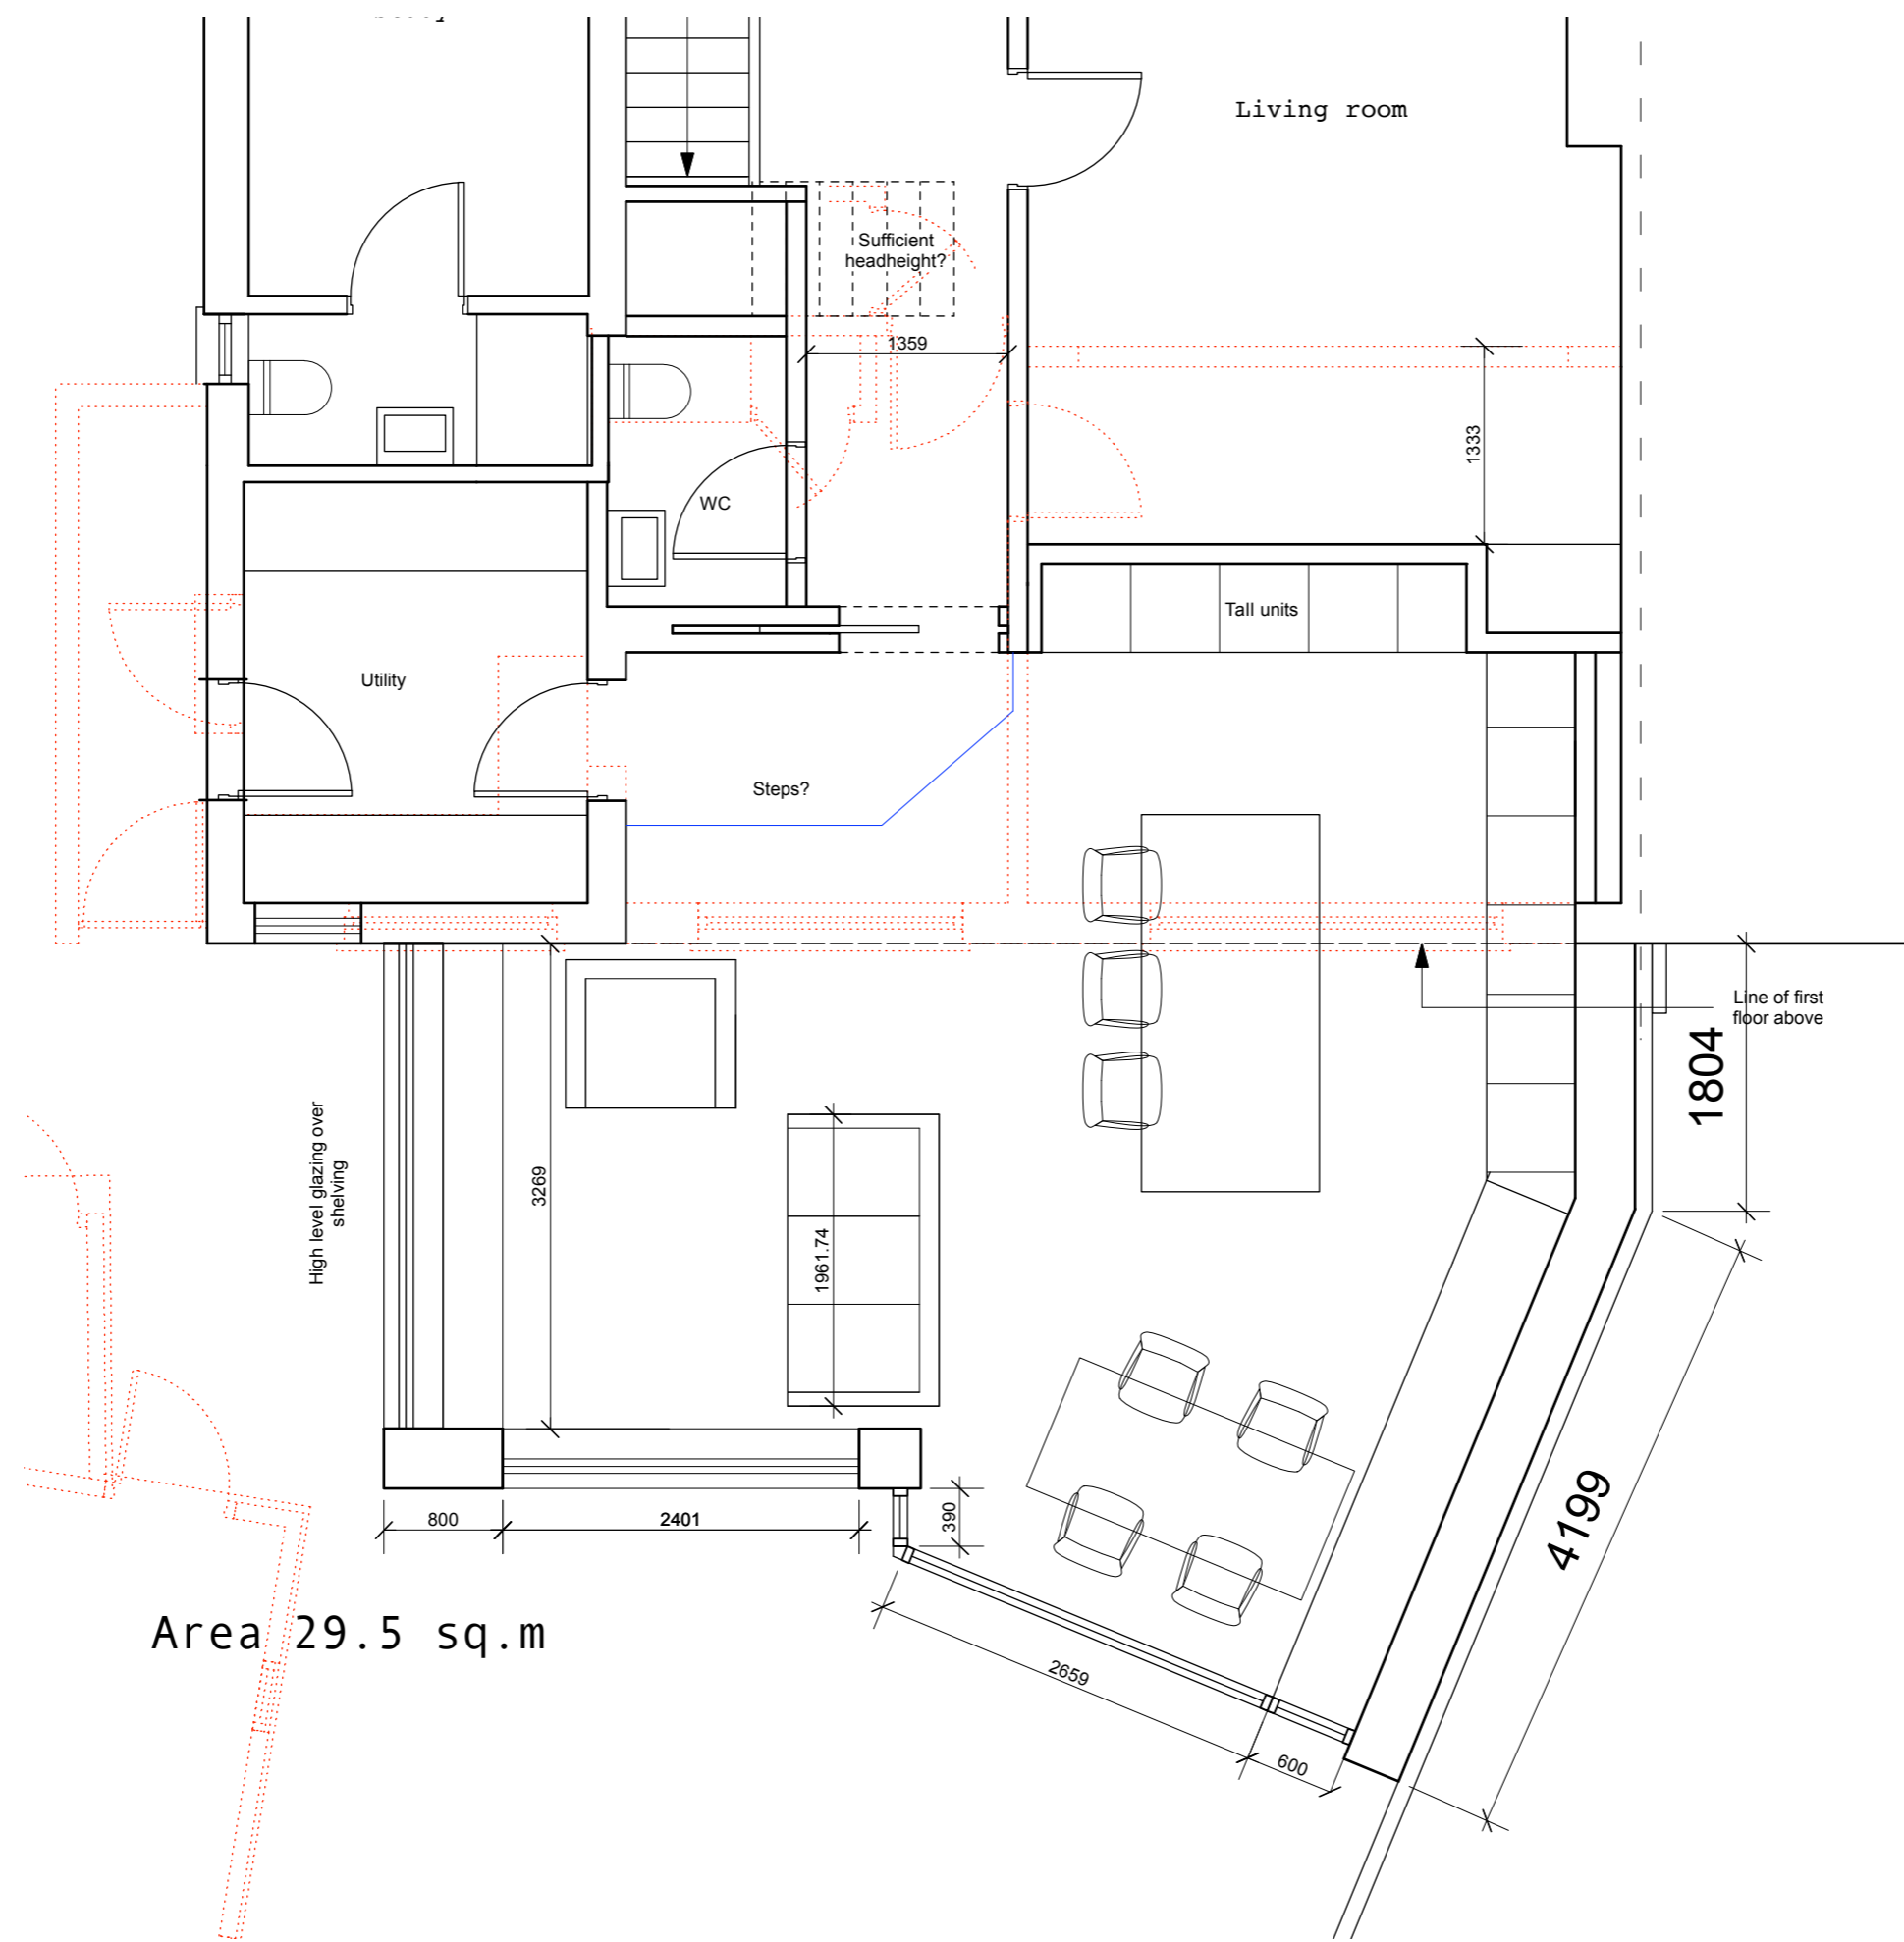

Area 29.5 sq.m

Plan