


**Kitchen plans**  
 James Cuskeally & Emma Conneely  
 Bovinton,  
 Mountbellew,  
 Co. Galway  
 Scale 1:30 at A3  
 15 March 2022

**Kitchen & Pantry Plan**

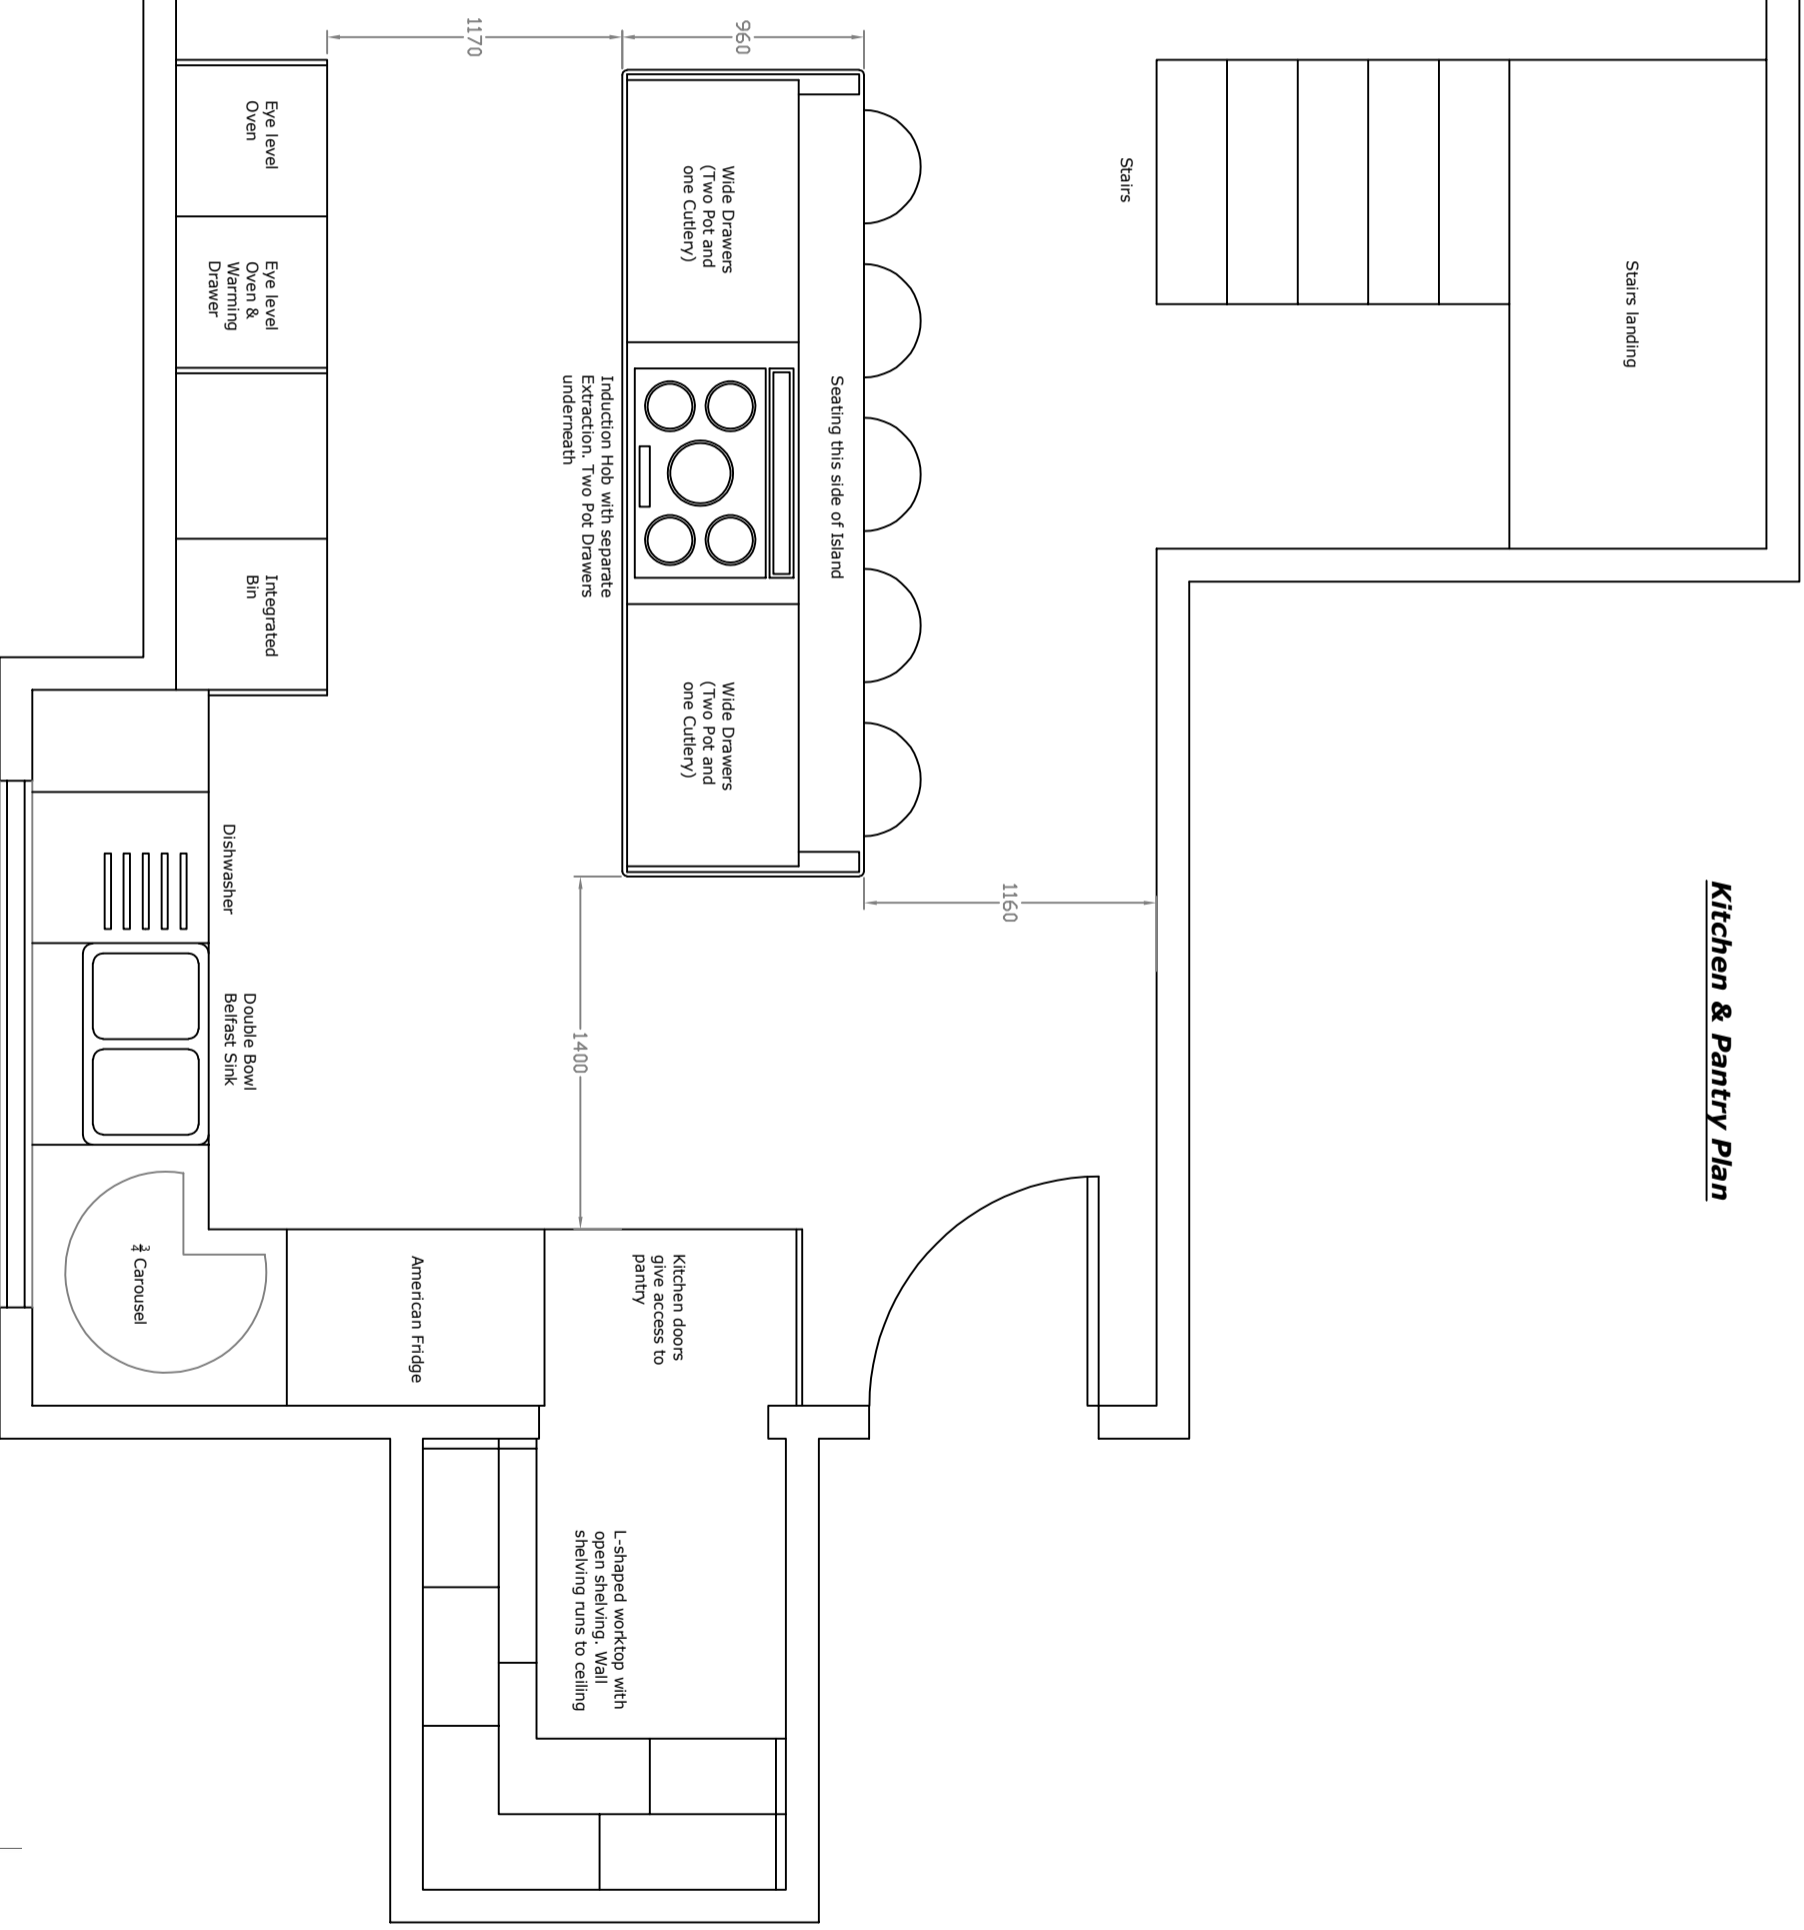

**Kitchen Details:**  
 Double Belfast Sink under window. Dishwasher to the right of this.  $\frac{3}{4}$  Carousel in corner. American Fridge with two doors to the left giving access to the Pantry. Side by side Eye level Ovens at opposite end of kitchen with a Warming Drawer under-neath one of them. Pot Drawers under Ovens. Large Island with seating on one side consists of three banks of drawers. Induction Hob on Island with separate downdraft Extraction.

This drawing is for illustration purposes only. All measurements should be checked on site. This drawing is produced by and remains the property of Inspired Designs Ltd.