


SHAMAS ASHRAF
KITCHEN

13TH OCTOBER 2022

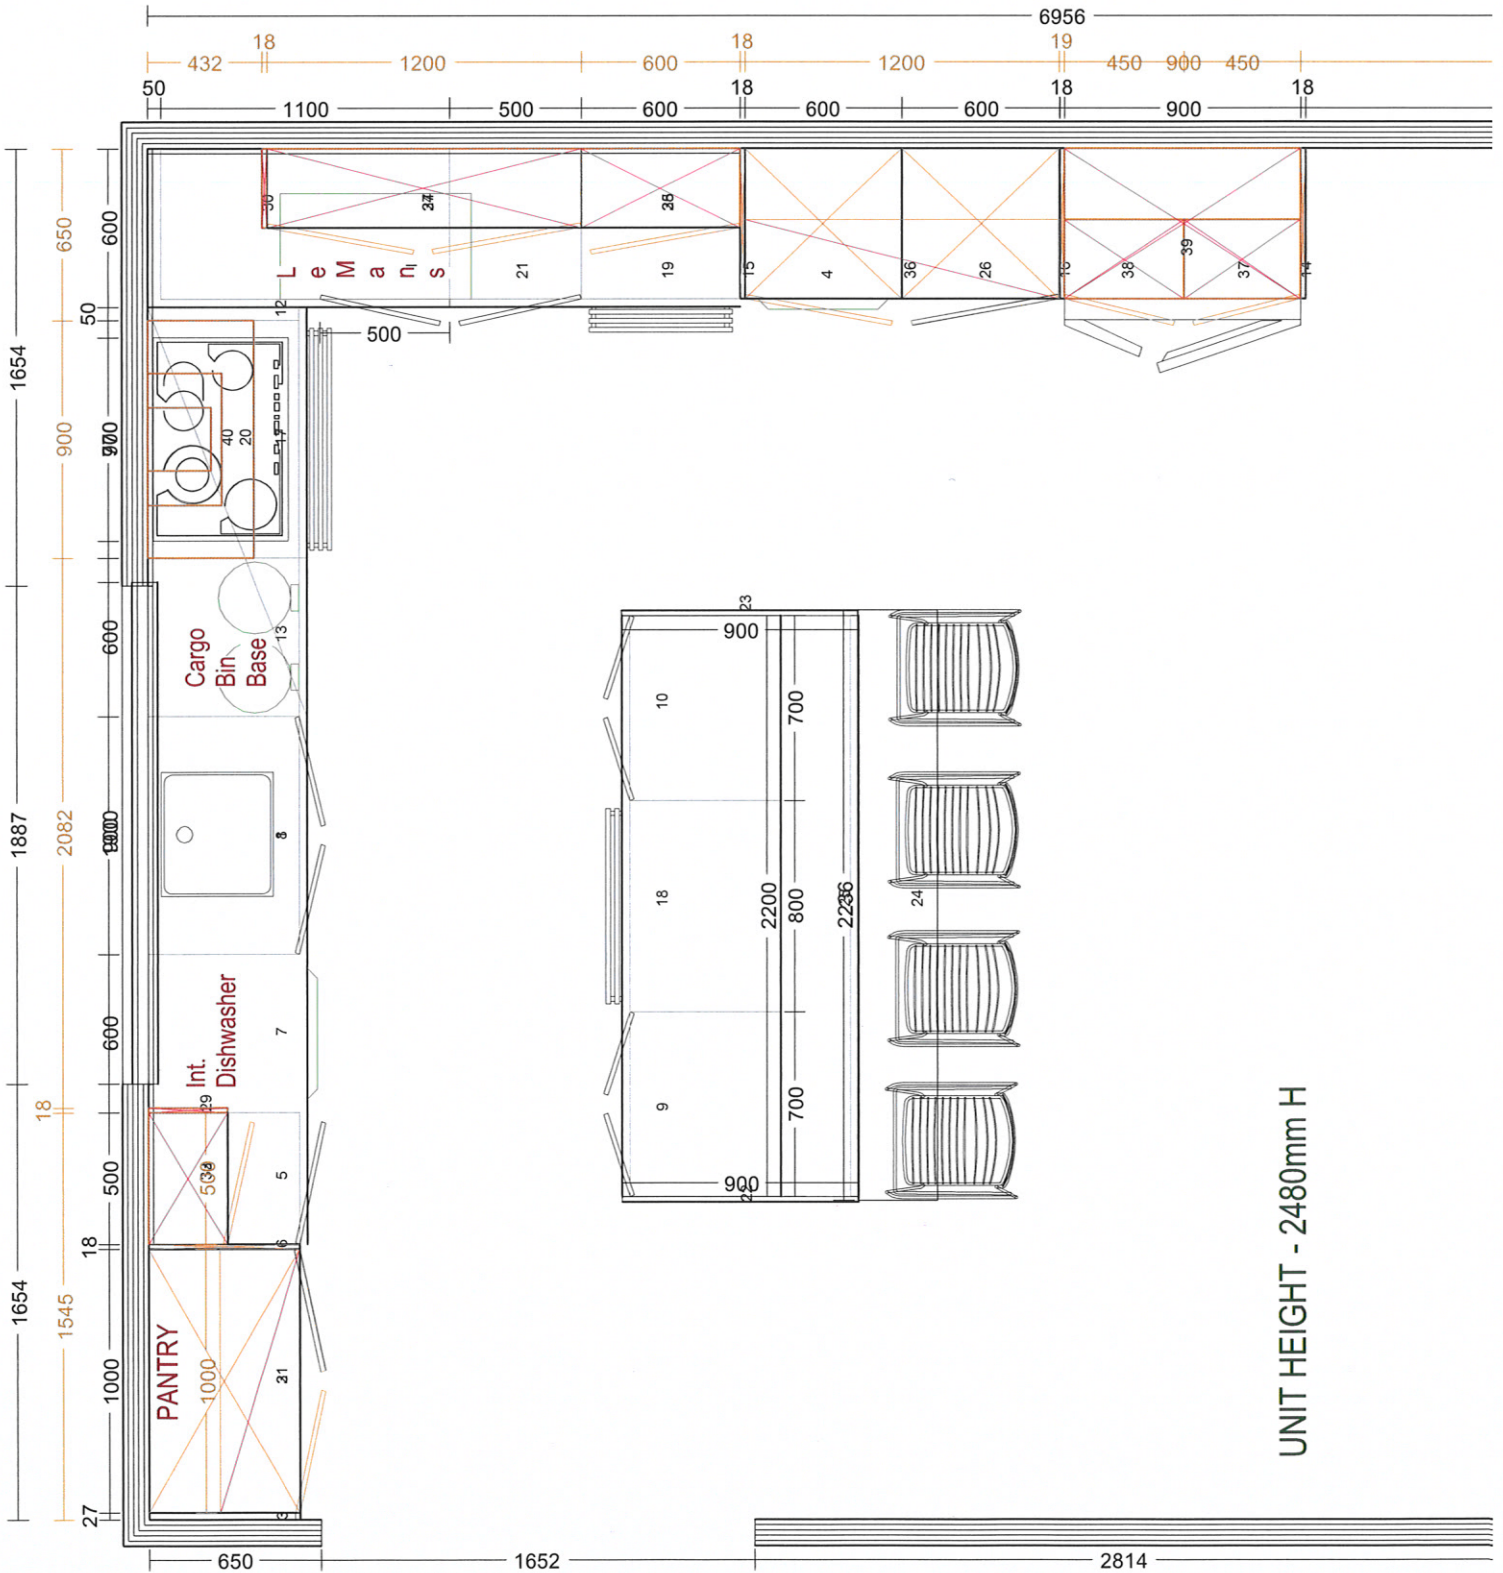

UNIT HEIGHT - 2480mm H




Finalised plan Order No. _____

Customer sign. _____

Date _____

Sales sign. _____

SHAMAS ASHRAF
KITCHEN
13th OCTOBER 2022

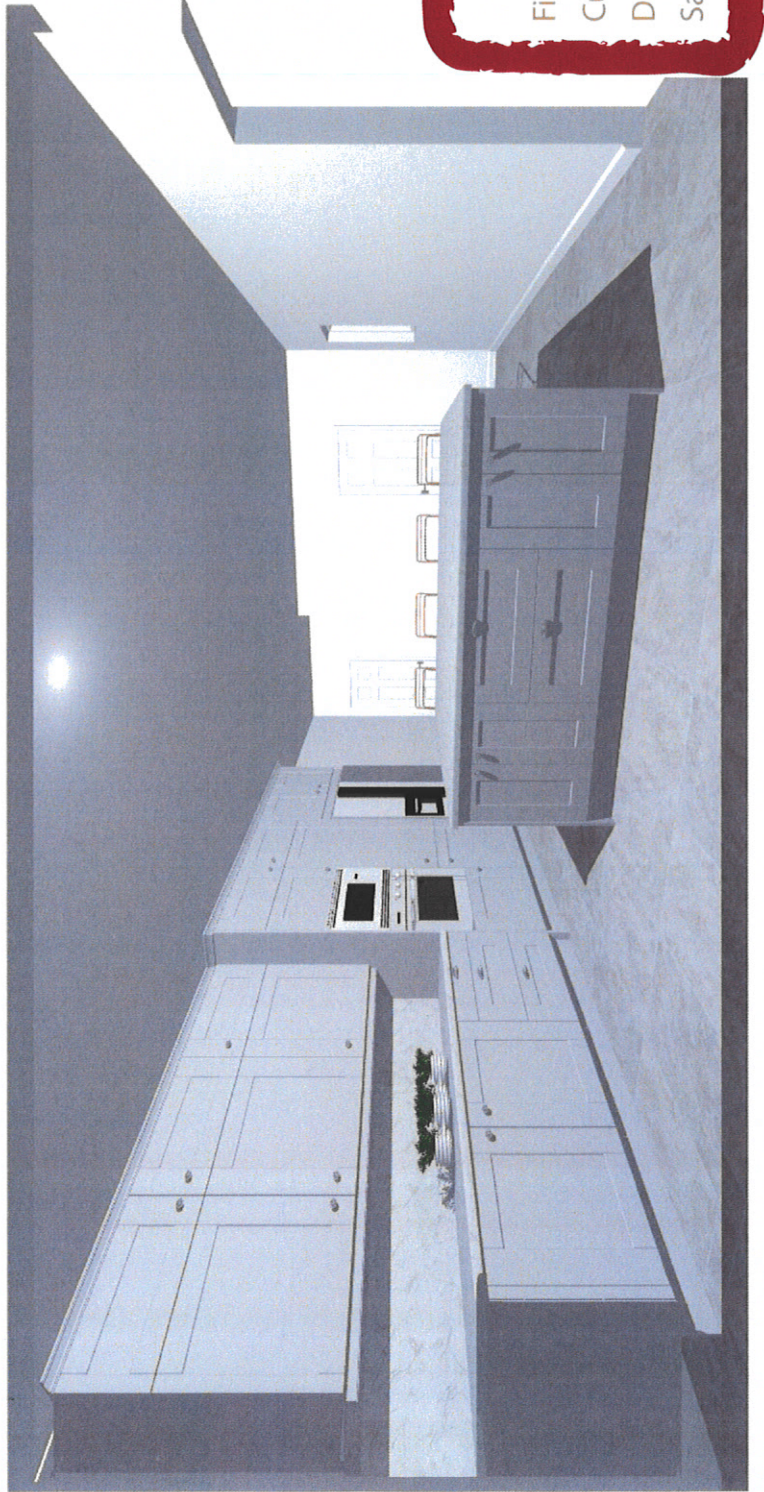

CHERRYMORE
KITCHENS & BEDROOMS


Finalised plan _____ Order No. _____

Customer sign. _____

Date _____

Sales sign. _____

SHAMAS ASHRAF
KITCHEN
13th OCTOBER 2022

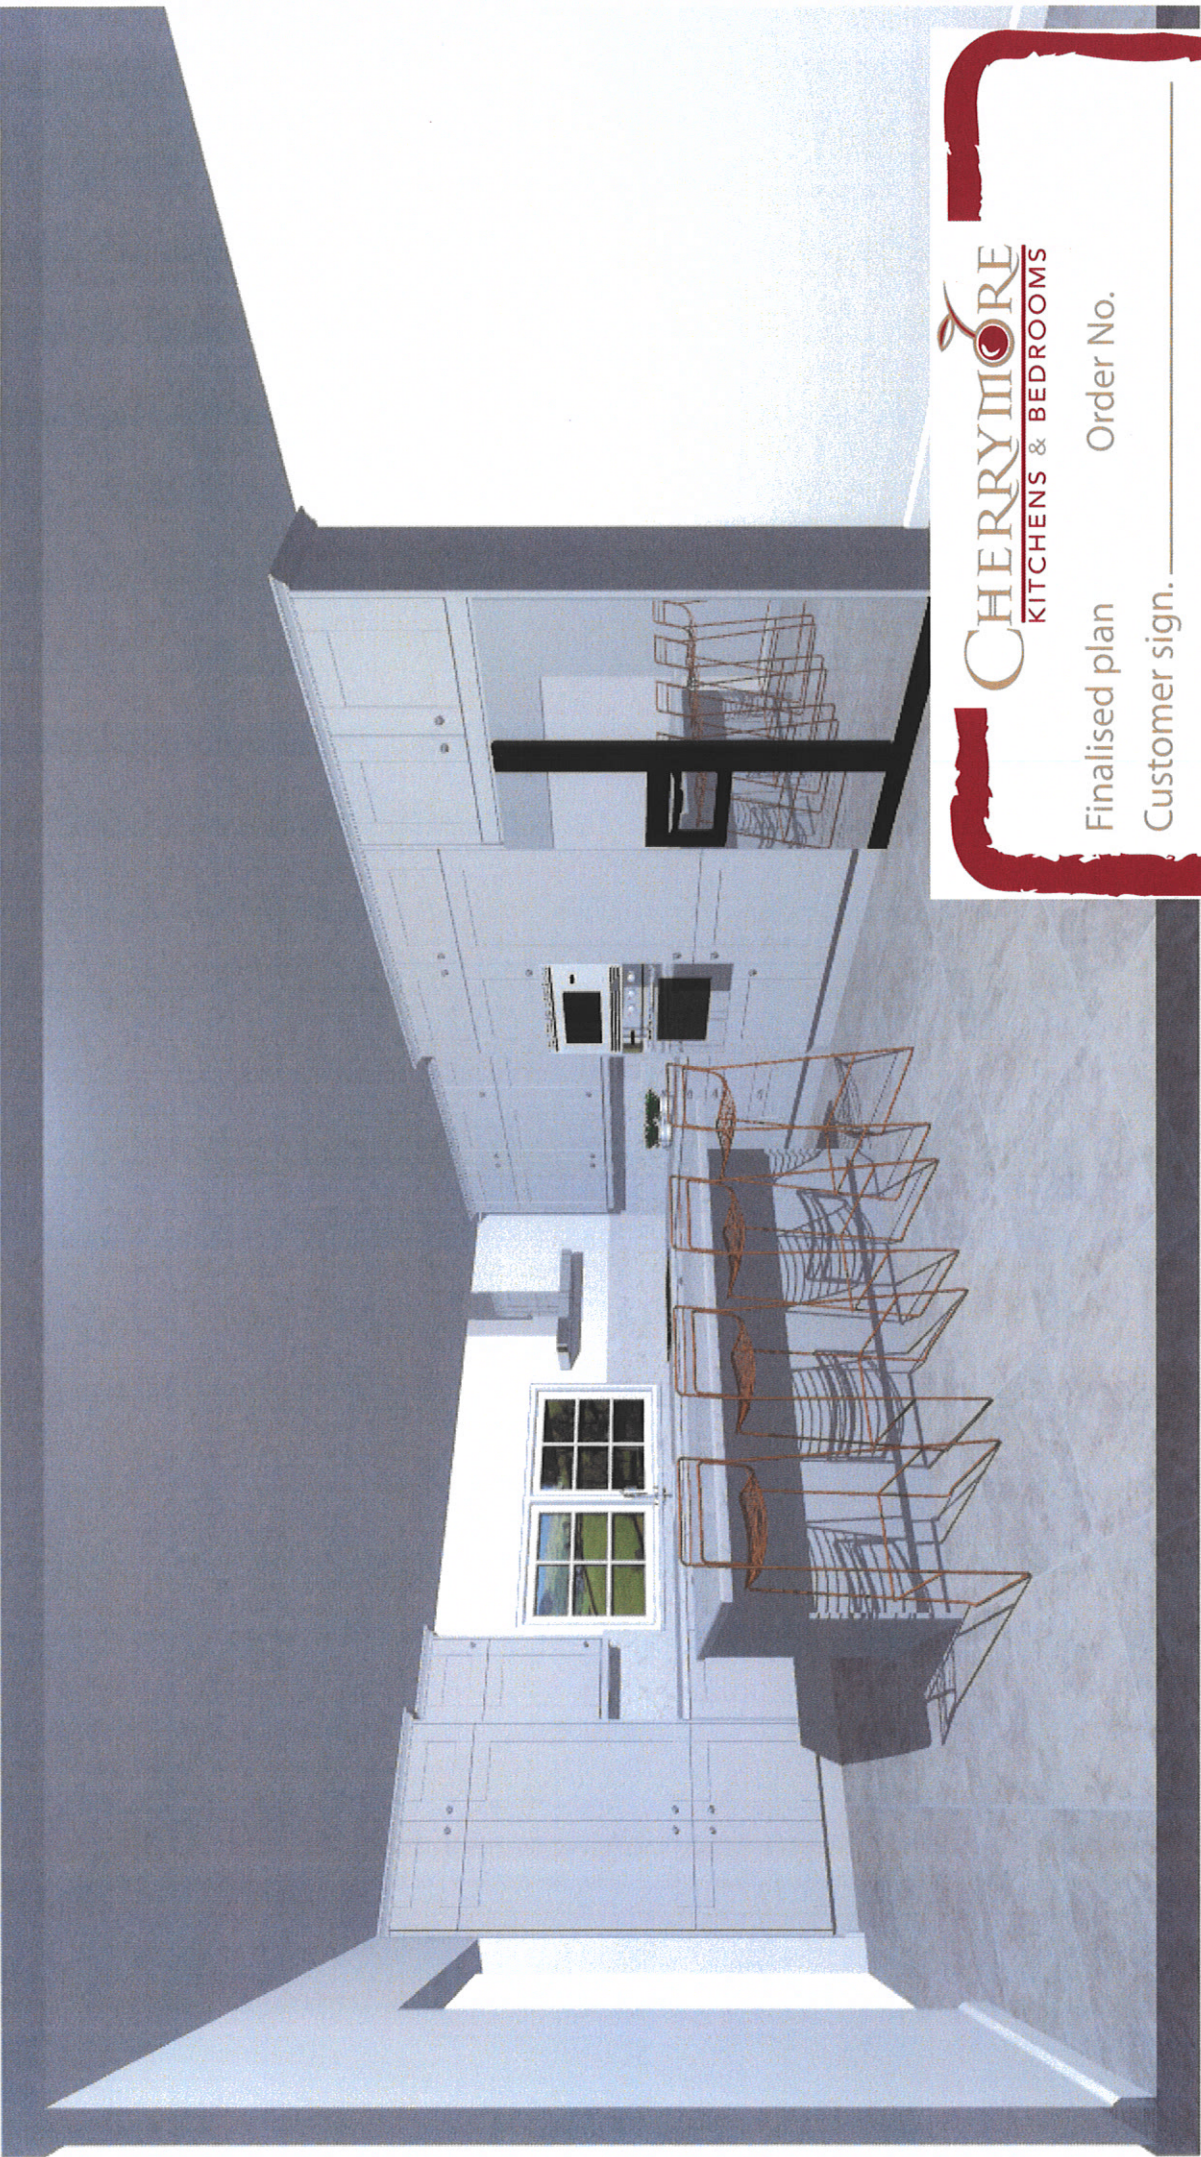

CHERRYMORE
KITCHENS & BEDROOMS

Finalised plan _____ Order No. _____

Customer sign. _____

Date _____

Sales sign. _____